

PreferredSM
HOTELS & RESORTS

N
Nordic Hotels
& Resorts





Villa Copenhagen

Villa Copenhagen is a 5-star luxury hotel located in the heart of Copenhagen, housed in the historic Central Post and Telegraph office building.

With a focus on conscious hospitality, it merges modern design with sustainability, offering guests a unique blend of history, eco-consciousness, and luxury.



A professional chef with a beard and short brown hair is shown from the waist up, wearing a white chef's coat and a dark apron. He is focused on his work, using a small white bowl to add ingredients to a larger metal container on a stainless steel counter. In the background, shelves filled with various bottles and kitchen equipment are visible, suggesting a well-stocked professional kitchen.

A hotel unlike any other

Uniting conscious design and casual atmosphere for discerning travelers, Villa Copenhagen is rapidly becoming one of the Scandi capital's busiest spots for stays, cocktails, bites and business meetings.

With a central location, next to Tivoli Gardens and the Meatpacking District, the hotel is offering a design-led sanctuary for those who step inside off the busy street outside.



A Copenhagen landmark

The neo-baroque building that houses Villa is an architectural landmark for Copenhageners and was once the site of the Central Post and Telegraph Office, dating from 1912.

Contemporary, light-filled, and, of course, Scandinavian. Inside the hotel, the palette is mostly earthy tones with wood and parquet flooring.




Copenhagen

Many of Copenhagen's major attractions are within walking distance from the front door of Villa Copenhagen (or cycling, on the hotel's bikes).

The famous Tivoli gardens are just opposite, the Glyptoteket art museum is a five minute stroll and the Meatpacking District is right on the doorstep.

From New Nordic gastronomy to global cuisines, indulgent foodies will find whatever their heart desires close by, including Noma, the five-time World's Best Restaurant.

It's an easy 15-minute train ride from the airport, so you hardly feel as though you've stepped off the plane before you're checking in.

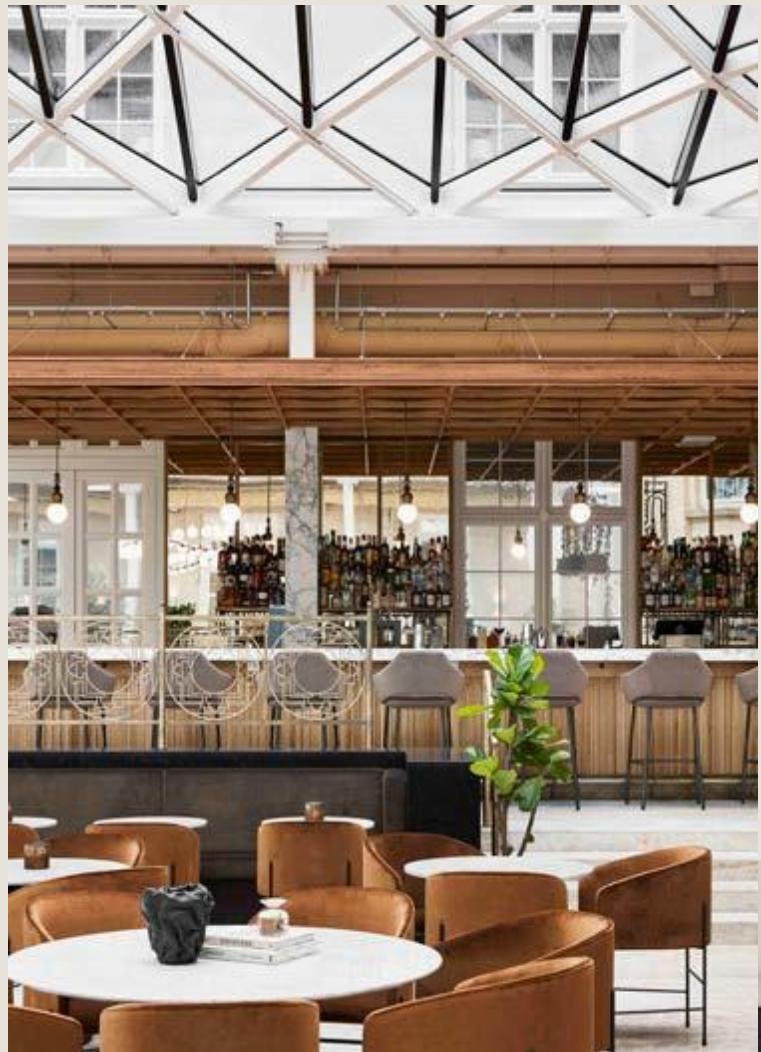

Social spaces to connect and convene

390 Guest rooms

13 Meeting rooms

1200 sqm event hall

Exclusive Boardroom

3 Restaurants

Rug Bakery

3 Bars

Playroom, a multi-functional event space

Rooftop terrace with swimming pool & bar

24-hour fitness center

Wellness area and sauna

Design shop in lobby



Villa Copenhagen overview

The Courtyard


Multidimensional social space designed to be the heart of Villa, playing host to live music and events.



Public Breakfast

Public houses the hotel's all-Scandi breakfast buffet, offering homemade, local and seasonal food, including sourdough bread and pastries from inhouse bakery, Rug.



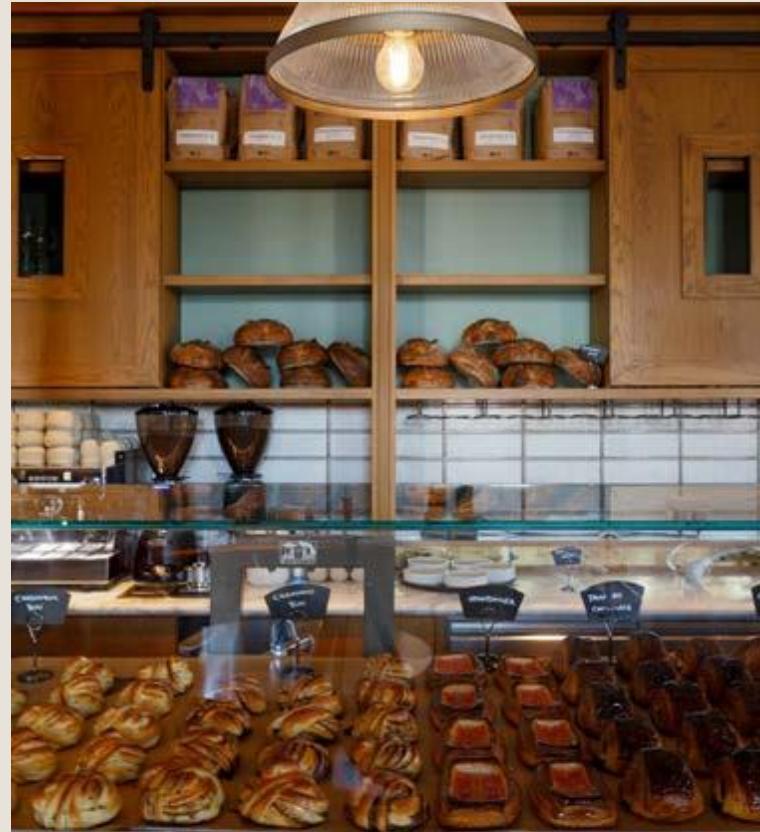

RUG bakery

Translating to “rye”, Villa’s onsite bakery serves fresh sourdough bread, pastries and coffee to locals and guests alike.



Playroom


With its multi-functional and funky features, the Playroom offers a dynamic space for events. The Playroom is located on the ground floor with own entrance and exit next to the Courtyard and T37



T37 Sharing Bar

Have the bartenders make you something special and people-watch the night away in the same spot where postmen used to hang out between letters and packages.



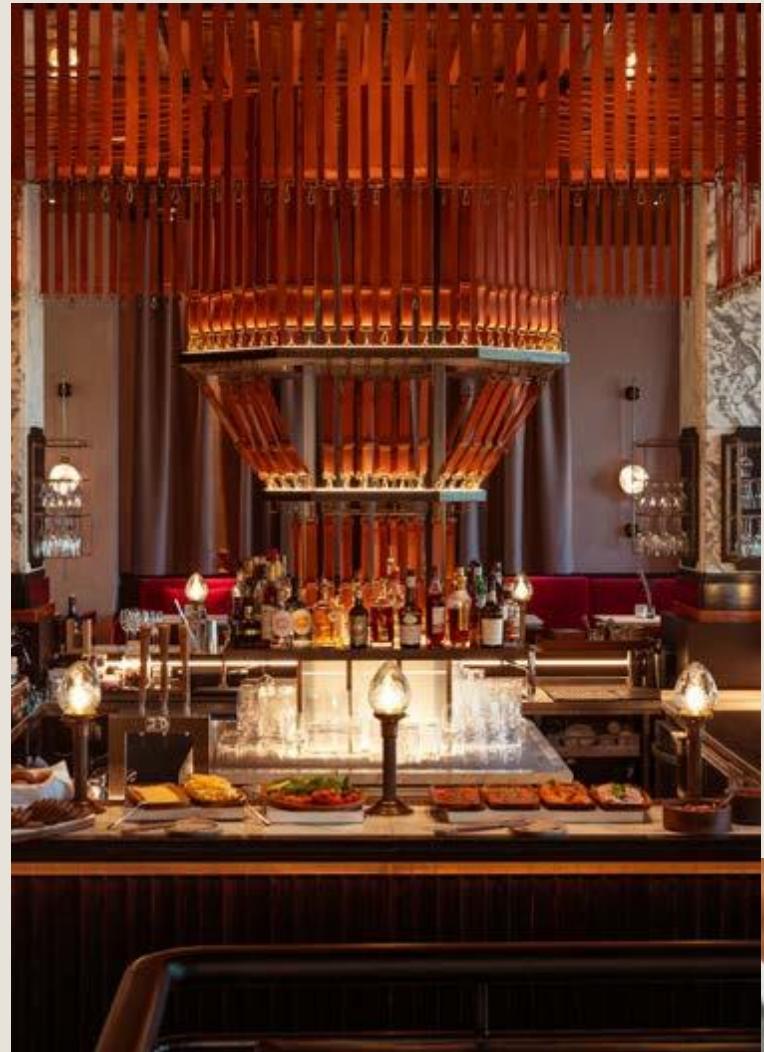

T37 Private events

Private event


With a night-to-remember guarantee, T37 is a go-to venue for after-hour private parties.

cking in.

Pool & wellness

The 25m rooftop pool - sustainably heated to between 28-30 degrees using the excess heat from the building's cooling systems



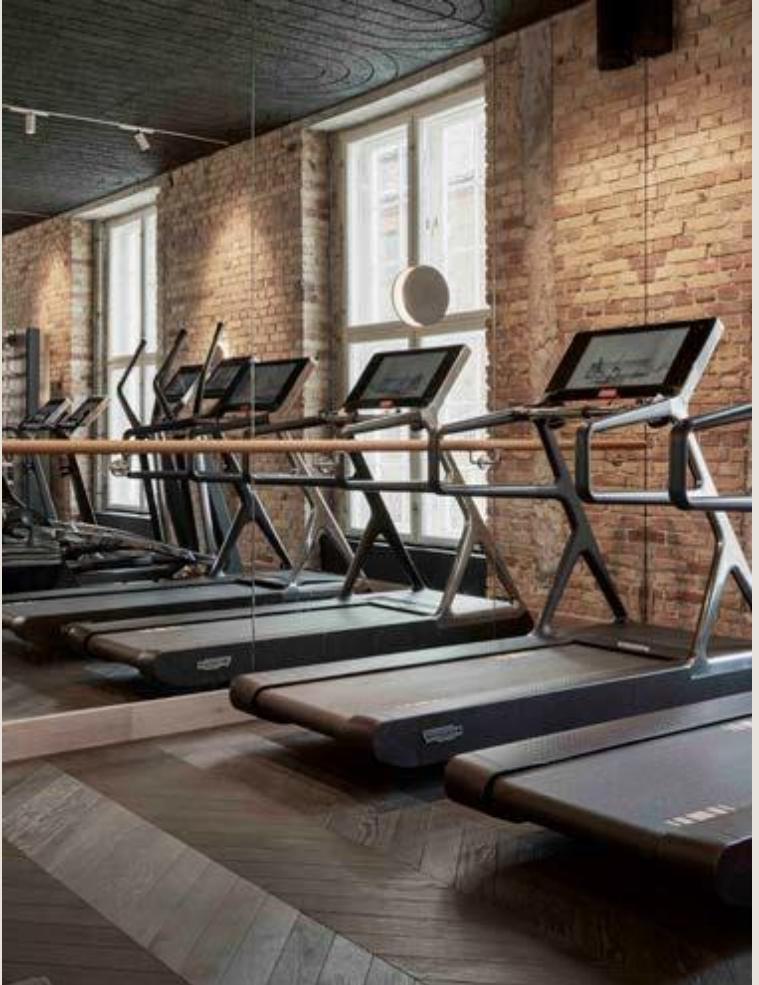

Pool & wellness

The 25m rooftop pool - sustainably heated to between 28-30 degrees using the excess heat from the building's cooling systems - is a rare treat.

Enjoy a morning dip overlooking the city's rooftops or an evening swim and sauna to end the day in a relaxed style.





Home away from home

We aim to make stays a conscious choice. Whatever you choose at Villa, you can do it with a clear conscience.

Rooms overview

All rooms have Heated bathroom floors

Wifi, speakers and TV & 24-hour room service & minibar

Standard room

From 17 sqm / 183 sqft
Queen or King size bed
Wifi, speakers and TV

Superior room

From 20 sqm / 215 sqft
Two twin, Queen or King size bed
Wifi, speakers and TV

Deluxe room

From 27 sqm / 290 sqft
Lounge chair sitting area, spacious bedroom &
large bathroom with bathtub

Junior Suites

From 28 sqm / 301 sqft
Extraordinary ceiling height
Lounge area

Universal Penthouse suite

50 sqm / 538 sqft
Furnitures by &Tradition
Two-storey suite

&Tradition®

Earth Suite

50 sqm / 538 sqft
-Sustainable luxury & Eco friendly
Furnitures by Mater

mater

Shamballa Jewels suites

From 50 sqm / 538 sqft
Designed by Shamballa Jewels 7
suites



Ferm Living Suites

From 41 sqm / 689 sqft
Furnitures by Ferm Living
Lounge room and 2 bedrooms

ferm
LIVING



Heated bathroom floor | Wi-fi, speaker & TV | 24 hour room service | Rain forest shower



Standard room From 17 sqm / 183 sqft

Being anything but standard, these rooms has a true residential feel and bright Scandi style, accommodating two persons


Heated bathroom floor | Wi-fi, speaker & TV | 24 hour room service | Rain forest shower



Superior room From 20 sqm / 215 sqft

Being anything but standard, these Getting that extra space, the spacious rooms ooze of simplicity and calm Scandi style, accommoda-ting two persons perfectly.

Heated bathroom floor | Wi-fi, speaker & TV | 24 hour room service | Rain forest shower

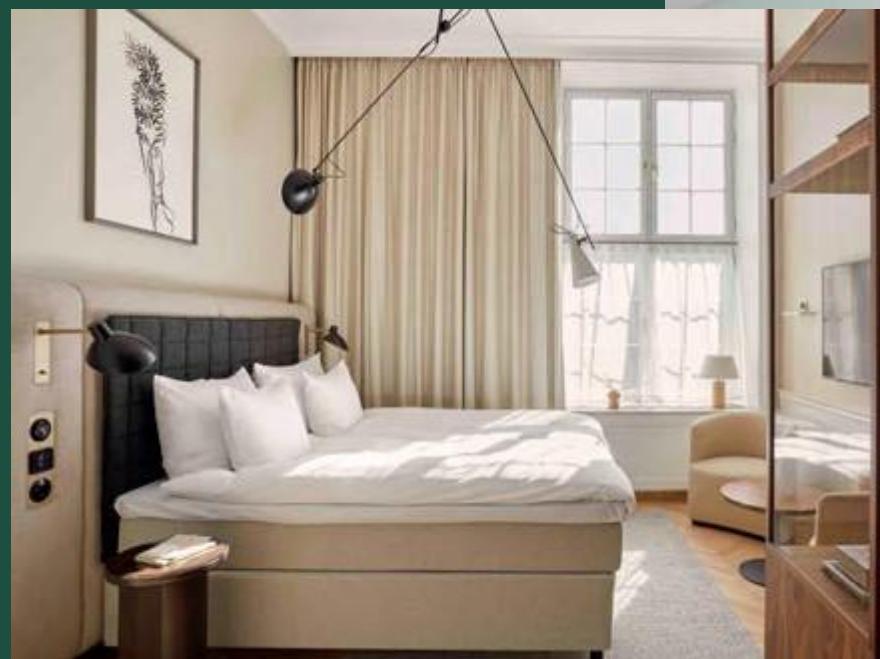

Deluxe room From 27 sqm / 290 sqft

With space enough to stay-in the entire day (if that's what you like), the Deluxe rooms provide your own mini spa and private sitting area.

Heated bathroom floor | Wi-fi, speaker & TV | 24 hour room service | Rain forest shower



Junior Suites From 28 sqm / 301 sqft

Climb the ladder of luxury to the spacious Junior Suites and you might not want to leave. Come with plenty of living space and a view overlooking the city.



&Tradition®




Heated bathroom floor | Wi-fi, speaker & TV | 24 hour room service | Rain forest shower



Universal Penthouse suite

50 sqm / 538 sqft

Furnitures by &Tradition, the double-storey loft space features a spiral staircase and deep picture windows looking out onto Copenhagen's rooftops.

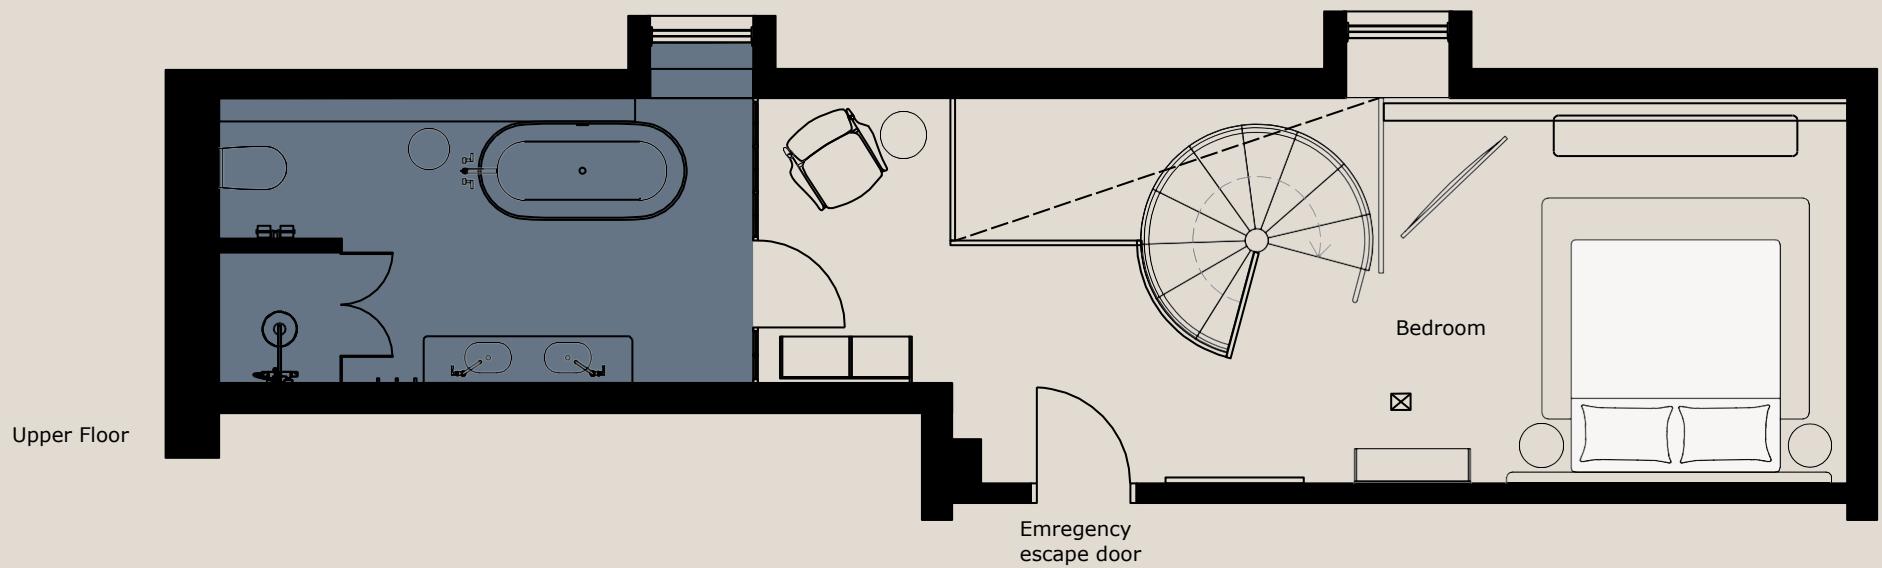

Heated bathroom floor | Wi-fi, speaker & TV | 24 hour room service | Rain forest shower




ferm
LIVING



Residential suite

64 sqm / 688 sqft

Designed to be your home away from home, the eponymous Residential Suite holds two bedrooms en-suite connected to the bespoke living room area

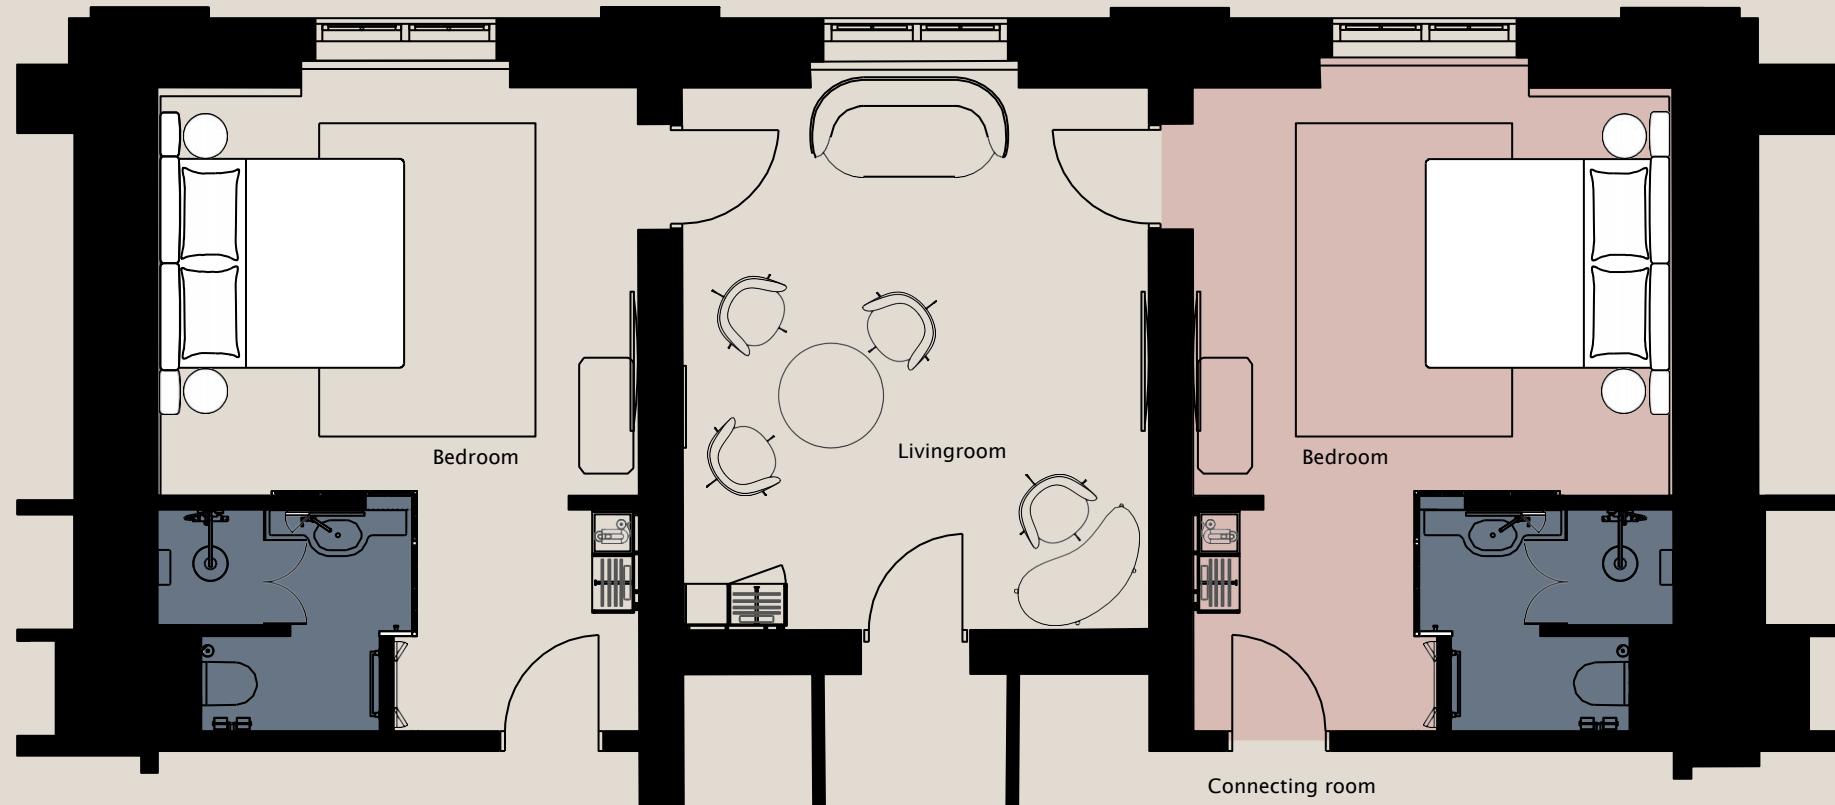

Heated bathroom floor | Wi-fi, speaker & TV | 24 hour room service | Rain forest shower




mater



Earth Suite 50 sqm / 538 sqft

An ode to sustainability, the Earth Suite is built using recycled materials, including crushed bricks from the original post office buildings and Mater furniture.

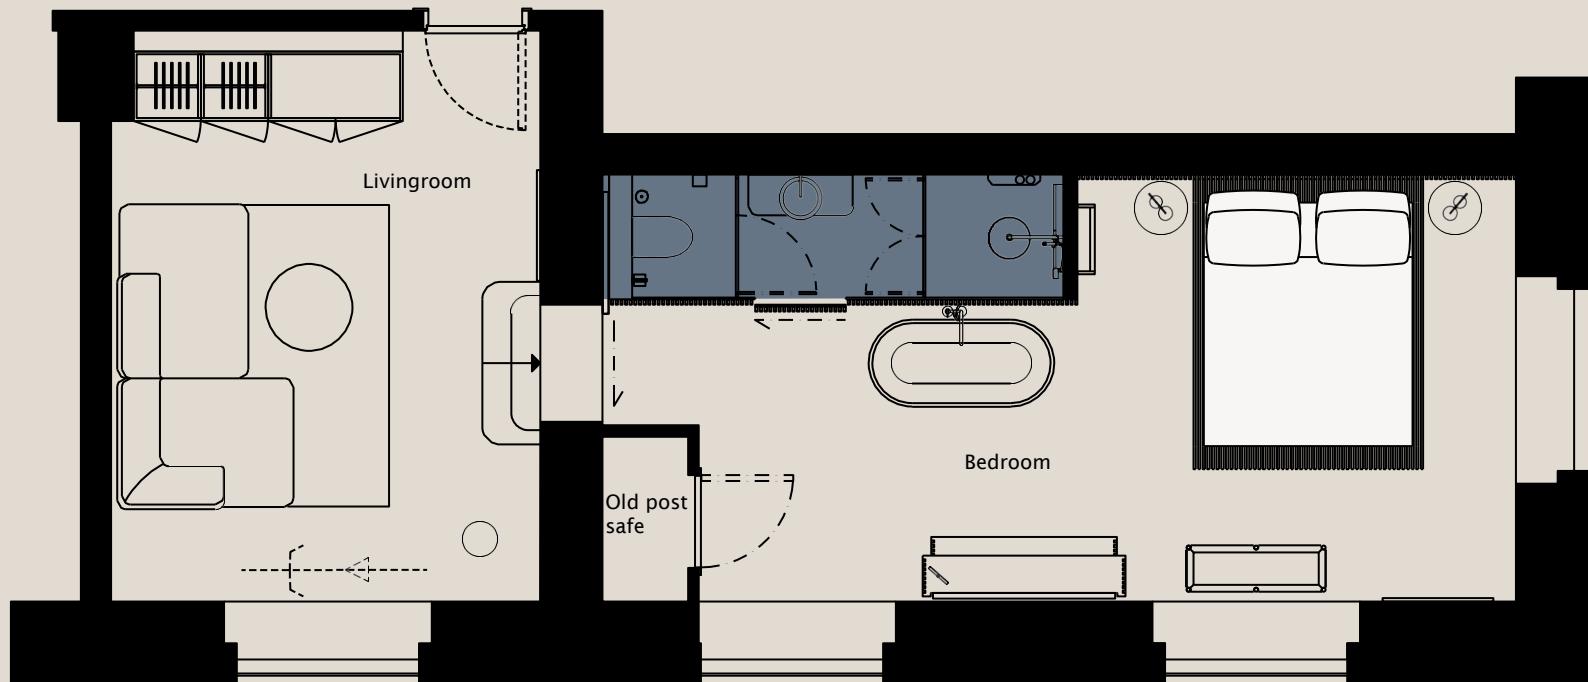

Heated bathroom floor | Wi-fi, speaker & TV | 24 hour room service | Rain forest shower




Shamballa Jewels suites

From 50 sqm / 538 sqft


A spiritual, modern day and historical combo, the Shamballa Suites are all about a peaceful and homely feel unlike any other.



SHAMBALLA JEWELS

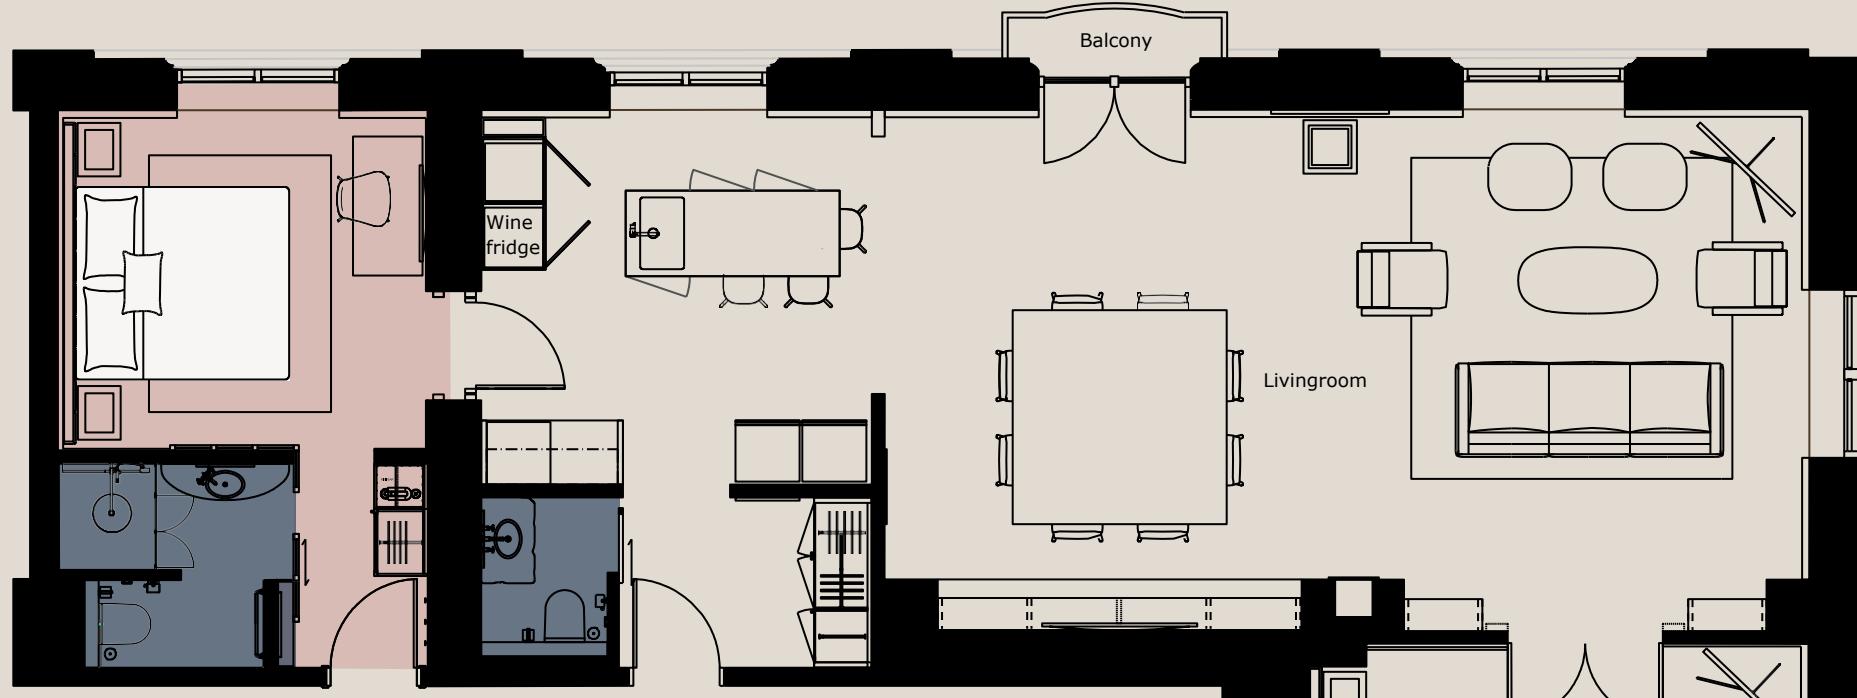

Shambala Master Suite - 129m² scale 1:100 (A3)

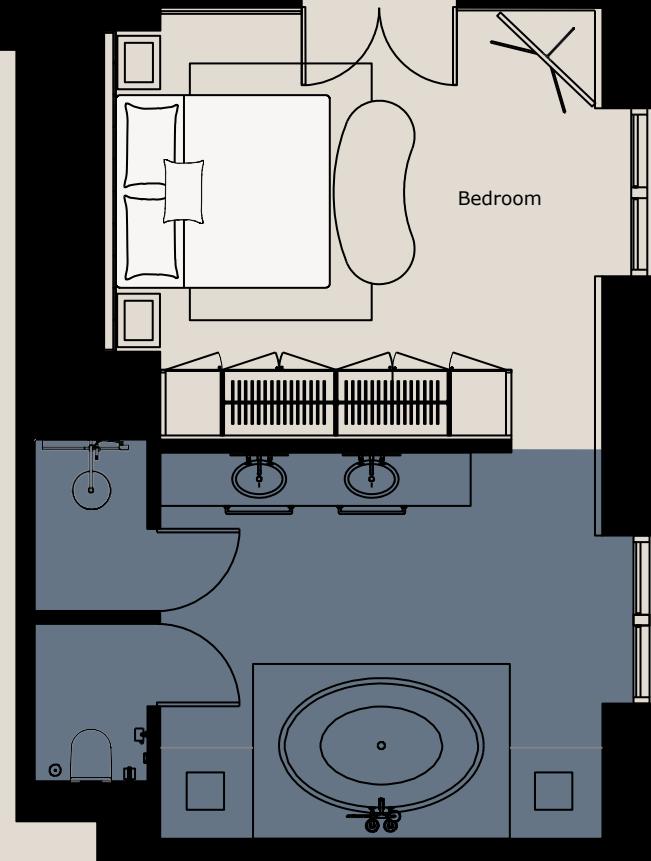

Happenings & Collabs






Happenings

A busy spot for social gatherings, pop-ups and city-wide events, there's never a dull moment at Villa.

Keep an eye out for live music in the Courtyard, pop-ups with tattoo and brow artists alike and hangover hangouts by the pool.

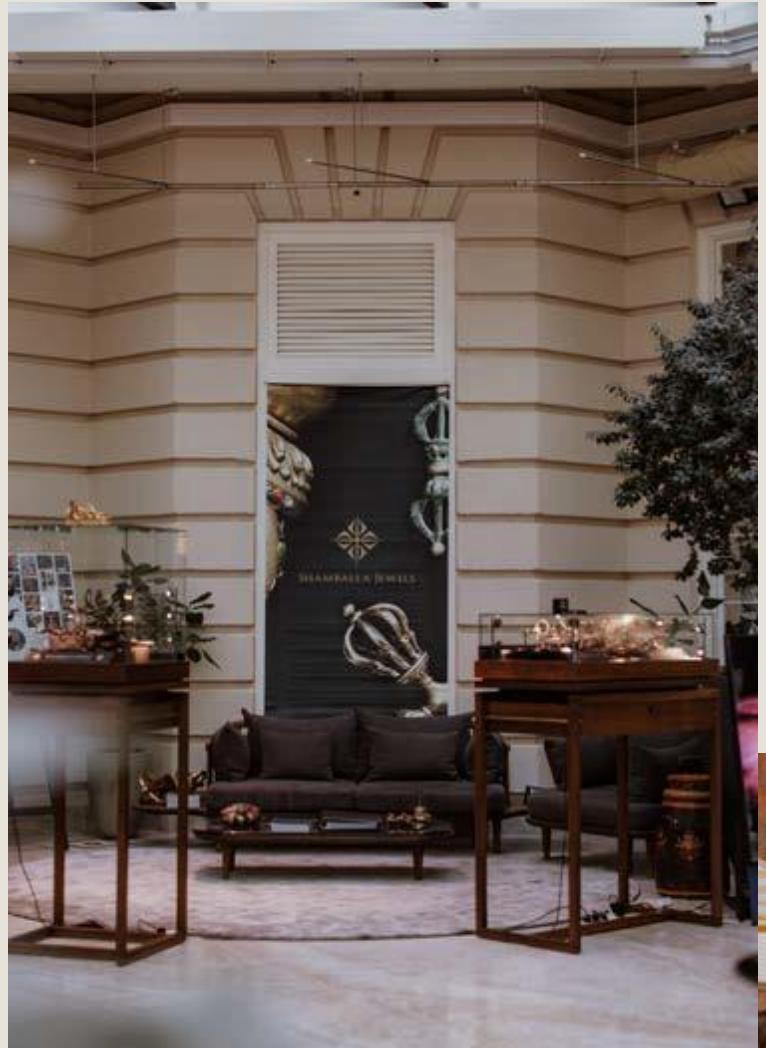

Collabs

We know that we're all better together. That's why we partner with others on key assets of the hotel.

For small and big collabs alike, our partners are chosen for their conscious values, Scandi roots and eye for detail.

- Shamballa Jewellery
- Social works
- &Tradition
- Ferm living
- Mater
- Skog
- Heartland



Conscious Stay


Determined to redefine the industry, Villa
aims to be the best hotel for the world.

We take full responsibility for our environmental and
societal footprint, always insisting on finding better
ways to do business.

SGDs of UN

A vision to become the best hotel for the world

Based on 4 of UNs Sustainable Development goals, Villa is on a mission to push the boundaries for responsible business and life, and to inspire our surroundings to join us.

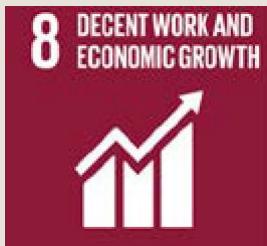

Value

HAPPINESS

CONTRAST & CONSCIOUS LUXURY

CONSCIOUS LUXURY

CONTRAST

Goals

We continuously aim to provide all employees regardless of educational background, gender, ethnicity or sexual orientation further training and education and treat all individuals with dignity and respect.

We aim to engage in our local community and support local causes that contribute to a diverse and sustainable city



When corporations and civil society think of sustainable luxury and extraordinary experiences in the hospitality business, Villa Copenhagen should be the first thing that comes to mind.

We aim to become a promoter and accelerator for the SDGs.



SGDs of UN

A vision to become
the best hotel for the
world

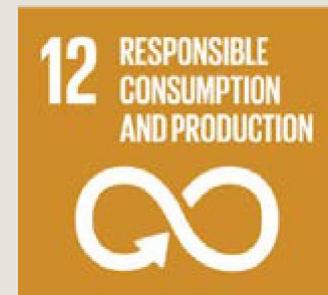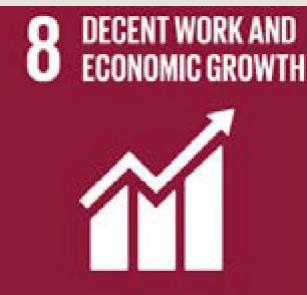

Based on 4 of UNs Sustainable Development goals, Villa is on a mission to push the boundaries for responsible business and life, and to inspire our surroundings to join us.



Meetings & Events

STUDIO 1-8 meeting rooms



Make company meetings a unique affair with a
size and setup that meets your needs





Boardroom

A space made for special occasions, the Boardroom remains almost entirely in its original form dating back to 1912 with newer designs created by Shamballa Jewellery

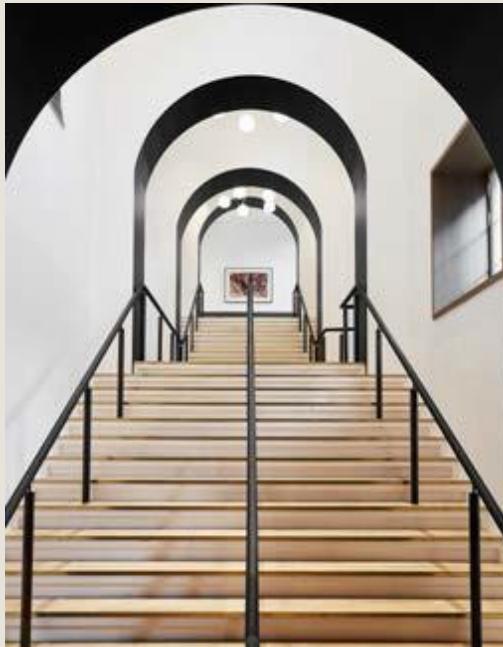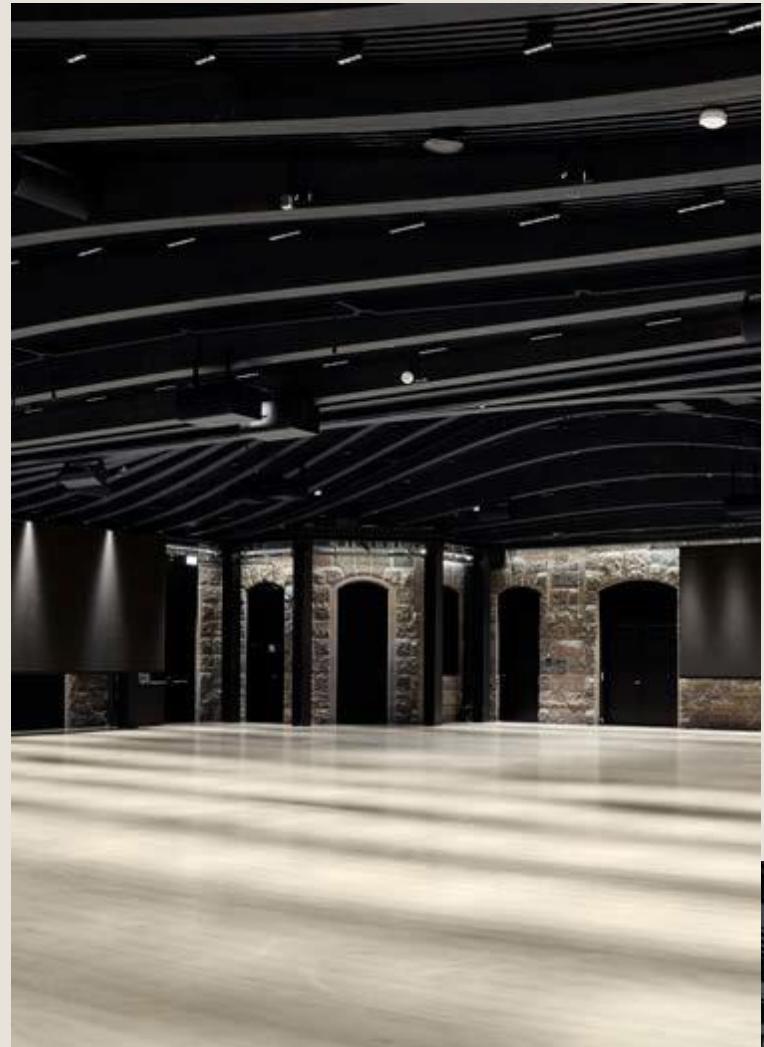


SQUARE 1-3

Events & conferences up to 1200 people
Square is the go-to venue for any large event with options to create multiple space


Congress and meeting

Square a room with options to create multiple spaces


Theater style

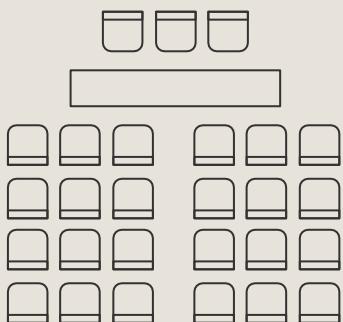


Classroom style

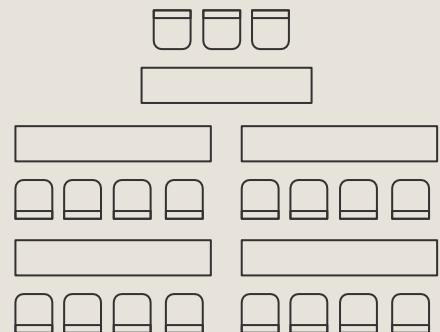

Cabaret style

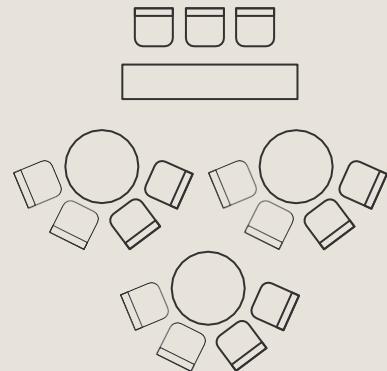

Chevron style

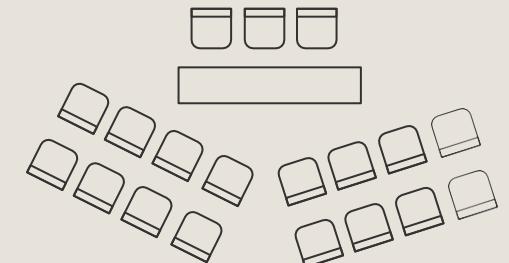




Events and dinners


Square a room with options to create multiple spaces




Banquet round table setup

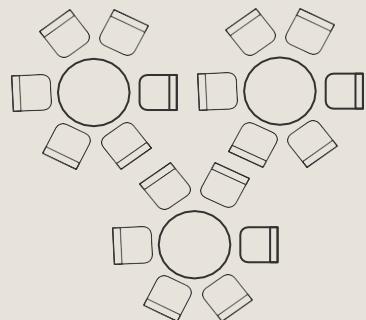


Banquet long table setup

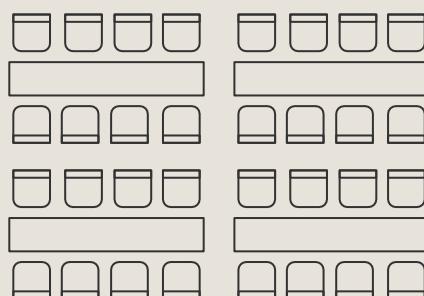

U shape style

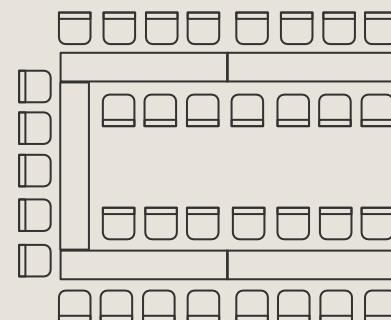


T-shape style

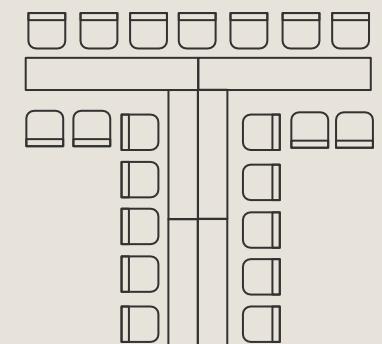









Events & dinners

Square a room with options to create multiple spaces

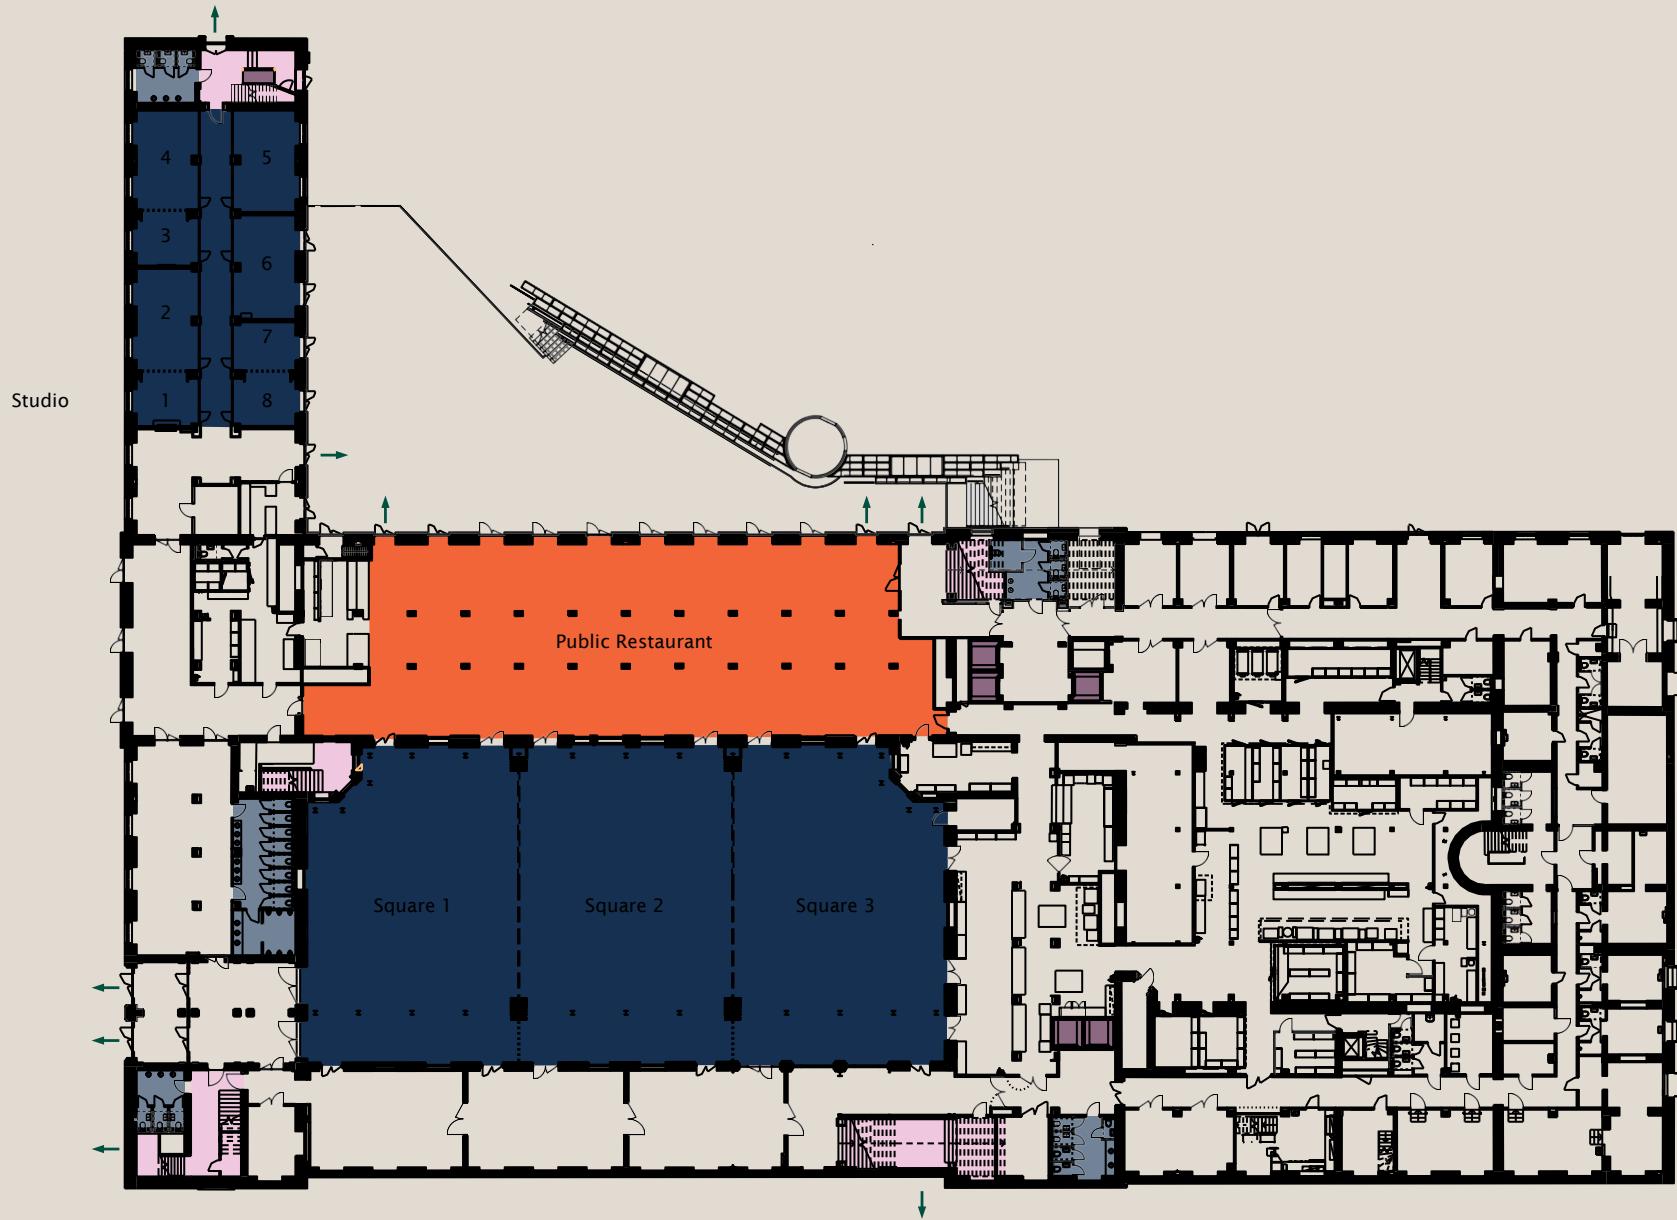

CONFERENCE capacity

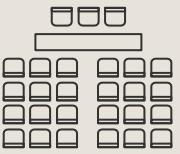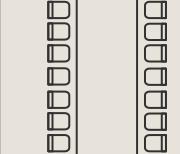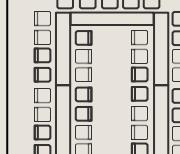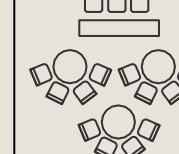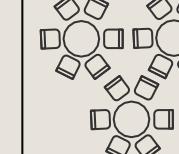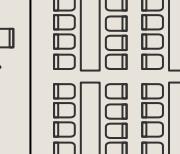CONFERENCE ROOM	M2	Theatre style	Classroom	Boardroom	U-shape	Cabaret	Dinner	Long tables
								
Square 1+2+3	1200	800	663			357	510	700
Square 1+2 or 2+3	800	500-600	405			224	310	384
Square 1,2 or 3	400	250-300	192			112	150	192
Studio 1	17,9			9	9			
Studio 2	37,1	35	24	16	21			
Studio 1+2	55	45	33	24	27	24		
Studio 3	17,7			9	9			
Studio 4	24,8	35	24	20	21			
Studio 3+4	52,6	45	33	24	27	24		
Studio 5	34,8			16				
Studio 6	36,7			16				
Studio 7	17,9			8				
Studio 8	17,9			8				
Studio 7+8	35,7			16				
Backstage 1	83,5	50	40			28		
Backstage 2	83,5	50	40			28		
Backstage 3	83,5	50	40			28		

VILLA COPENHAGEN

A place to discover

Villa Copenhagen | Tietgensgade 35-39 | 1704 Copenhagen | Denmark

Join us at @villacph & www.villacopenhagen.com

