



CROWNE PLAZA®

AN **IHG®** HOTEL


WARSAW - The HUB

**WELCOME TO
CROWNE PLAZA
WARSAW - THE HUB**



WELCOME


CROWNE PLAZA
AN IHG[®] HOTEL
WARSAW - The HUB

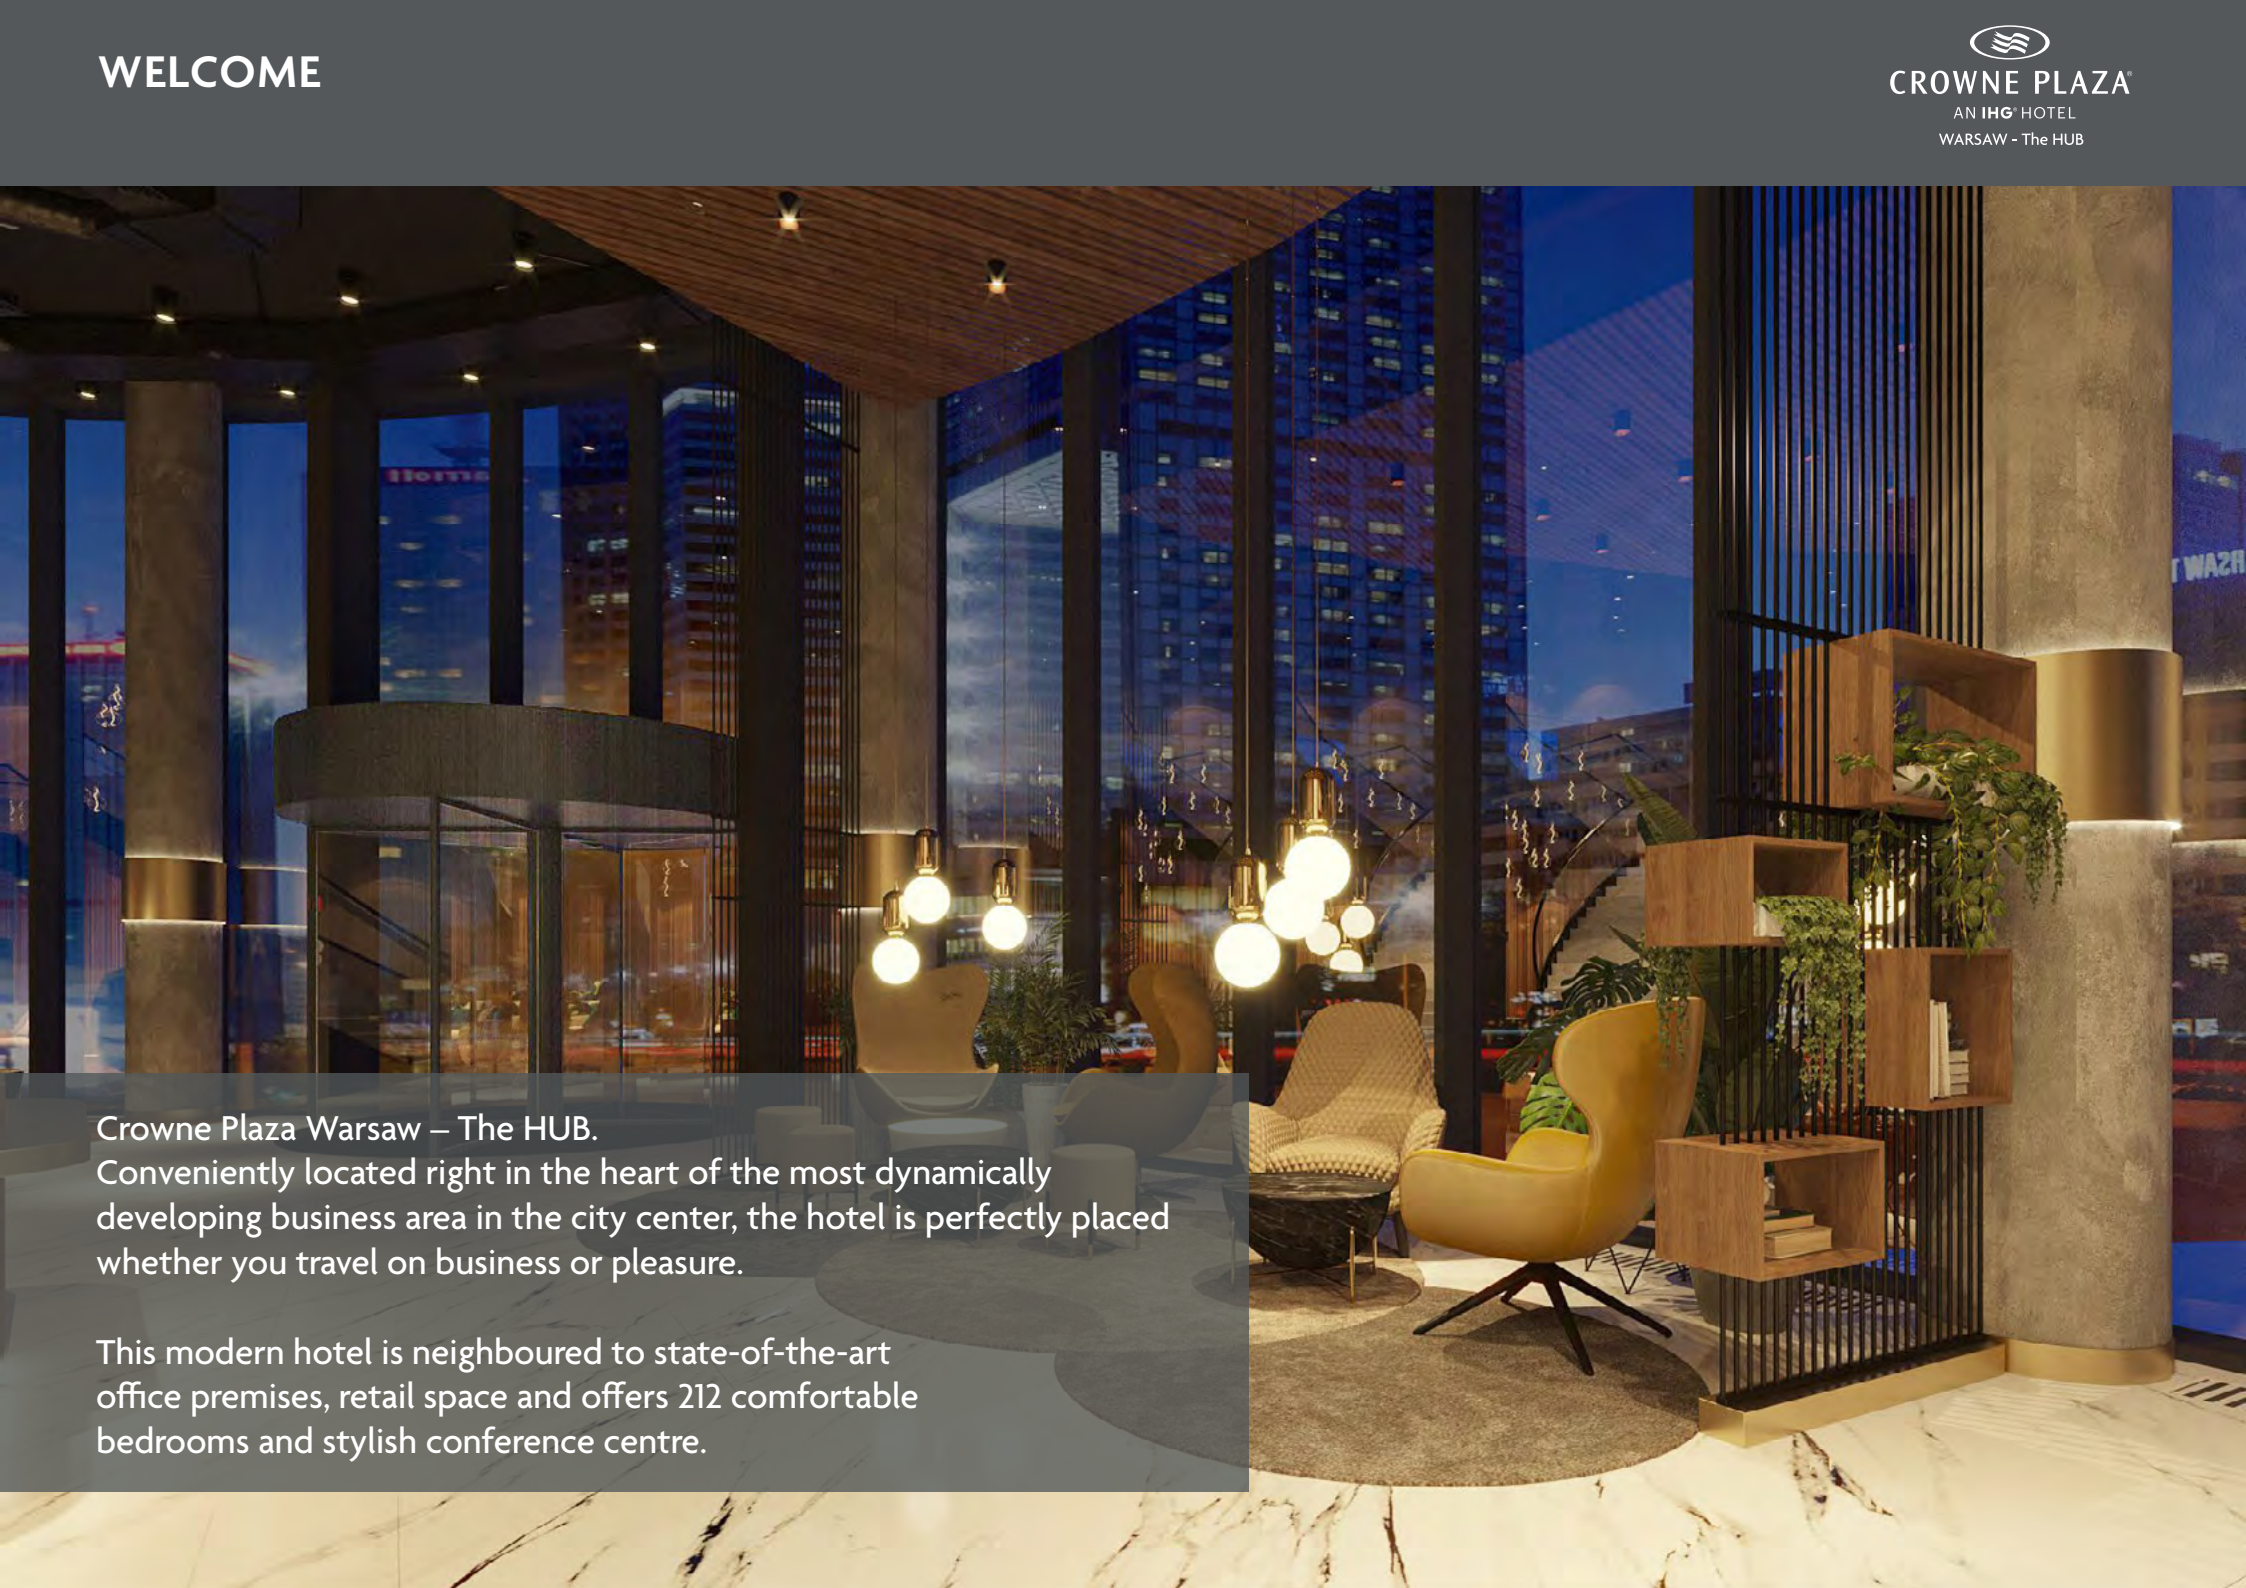

Crowne Plaza Warsaw – The HUB.
Conveniently located right in the heart of the most dynamically
developing business area in the city center, the hotel is perfectly placed
whether you travel on business or pleasure.

This modern hotel is neighboured to state-of-the-art
office premises, retail space and offers 212 comfortable
bedrooms and stylish conference centre.

LOCATION

Crowne Plaza Warsaw - The HUB

The central location will allow you to experience the beautiful city of Warsaw.

Distance to:

Warsaw Chopin Airport 6,5 km / 15 minutes

Central Railway Station 2 km / 7 minutes

Metro Line 2: direct access from the lobby

Warsaw Rising Museum 560m / walking distance

Palace of Culture and Science: 2 km / 7 minutes

Museum of the History of Polish Jews 3 km / 10 minutes

National Museum 3 km / 10 minutes

Warsaw Old Town 3,5 km / 10 minutes

Royal Lazienki Park, Chopin Monument 4 km / 12 minutes

Westfield Arkadia Shopping Mall 3,5 km / 10 minutes


PGE National Stadium 5 km / 14 minutes




212 Rooms

80 Standard Rooms (including 10 twin beds)
88 Standard Rooms with view (including 18 twin beds)
18 Standard Rooms with sofa bed
21 Premium Rooms (including 3 twin beds)
with access to the Club Lounge
1 Junior Suite
1 Senior Suite

3 wheelchair accessible rooms

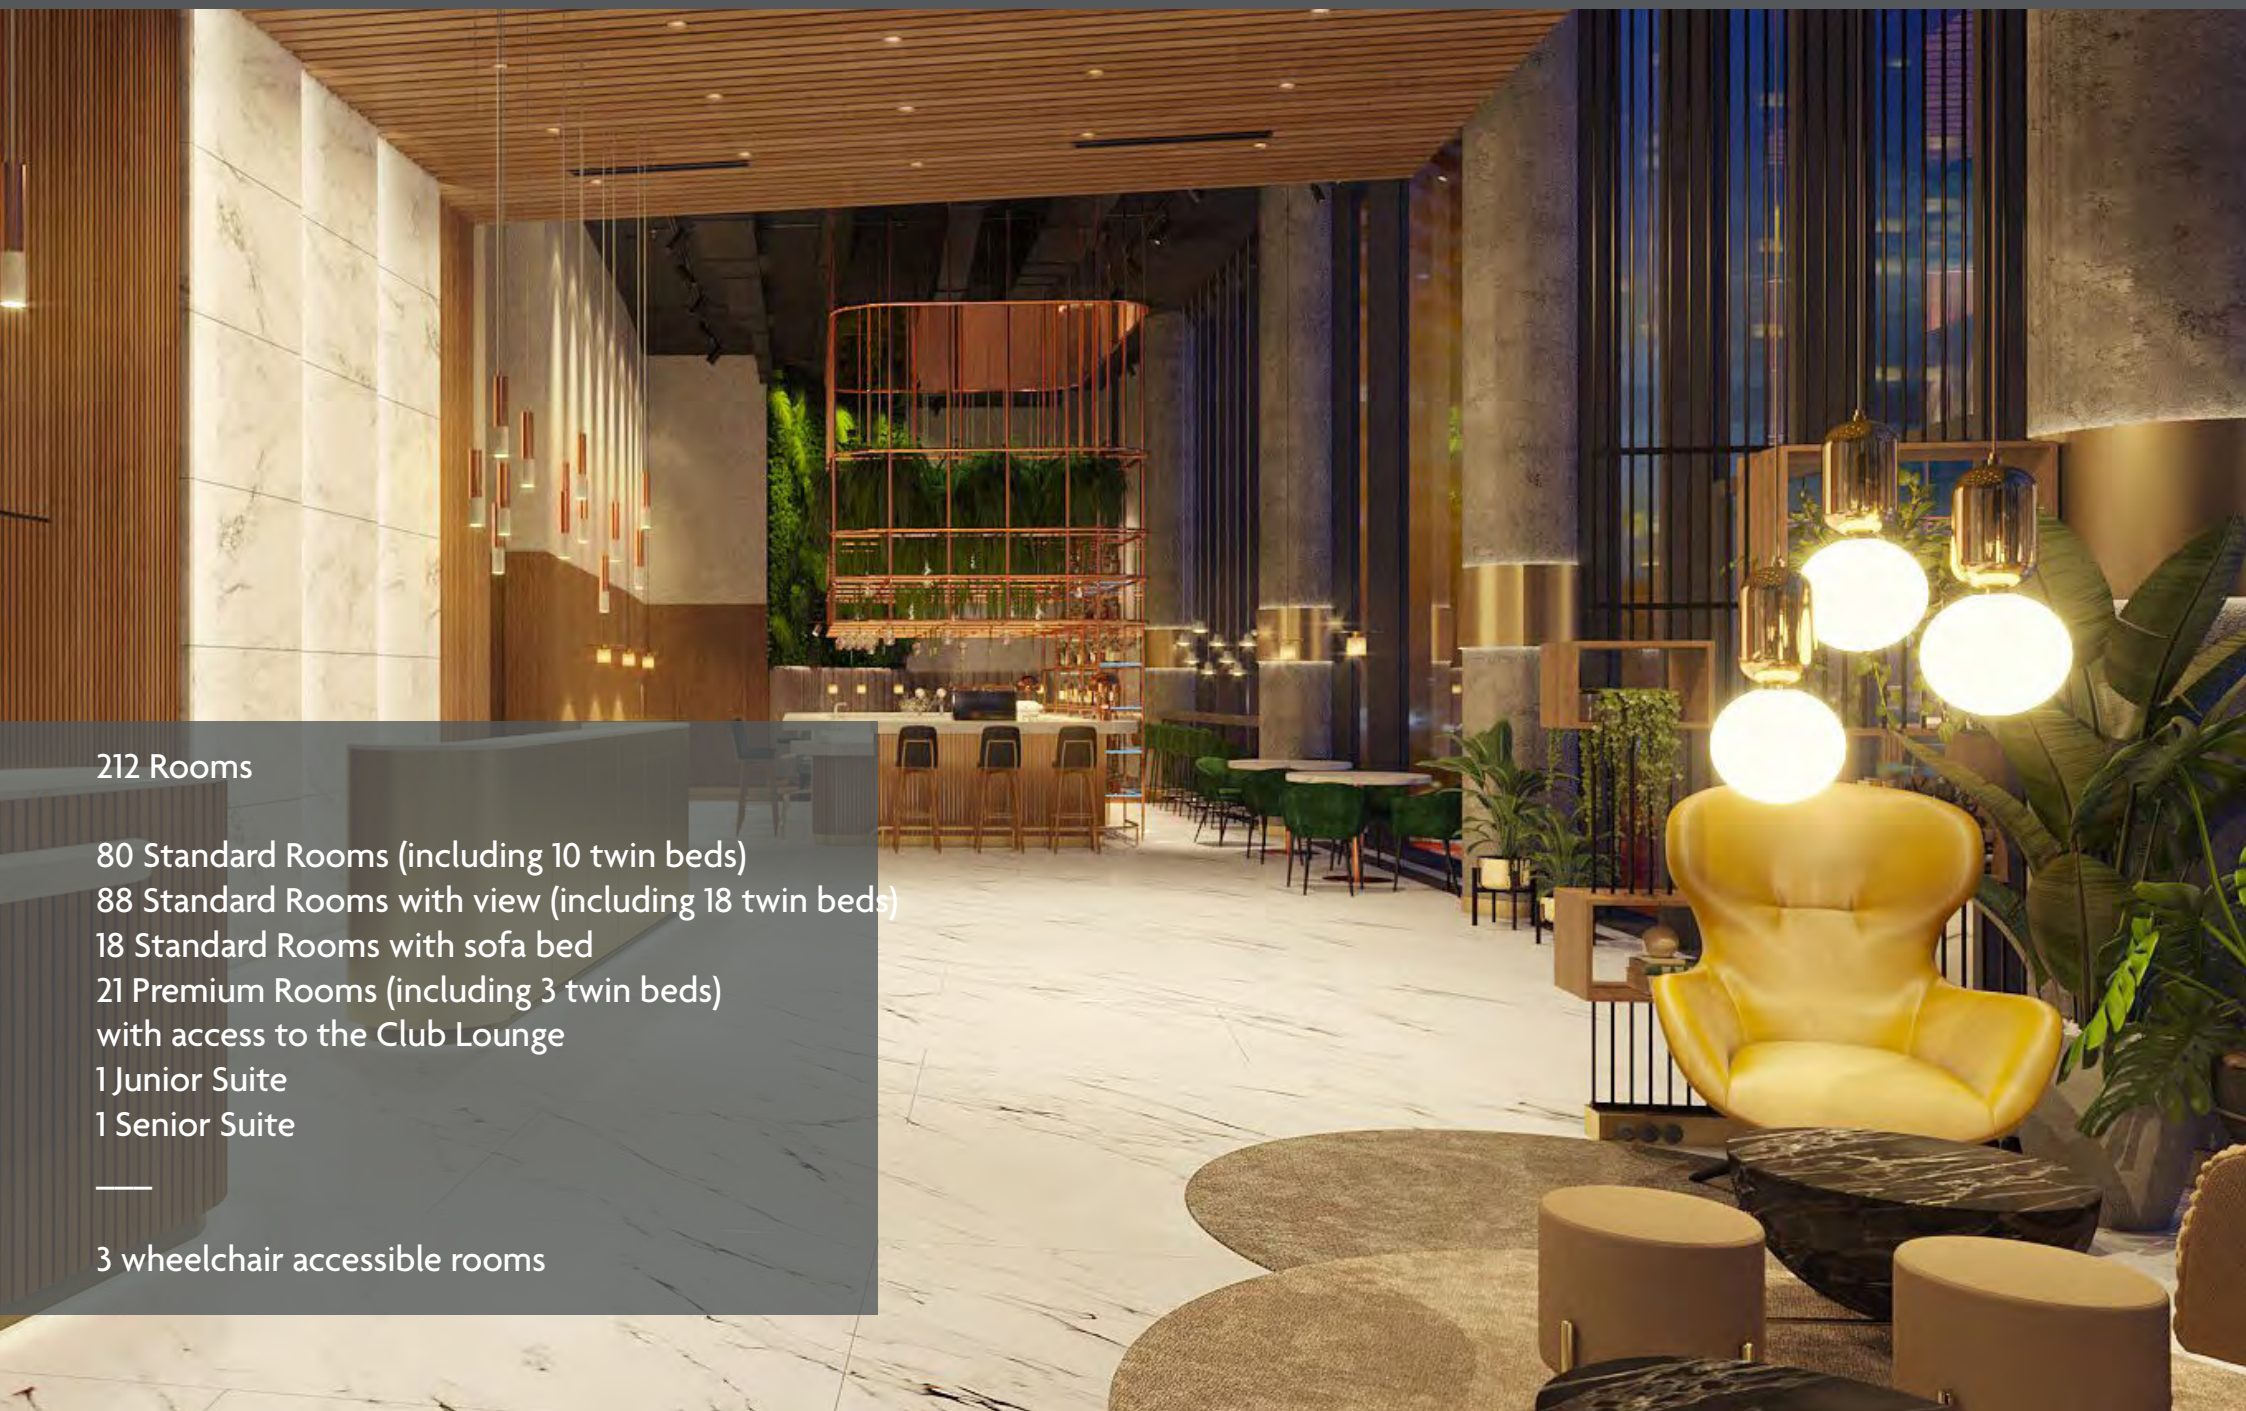

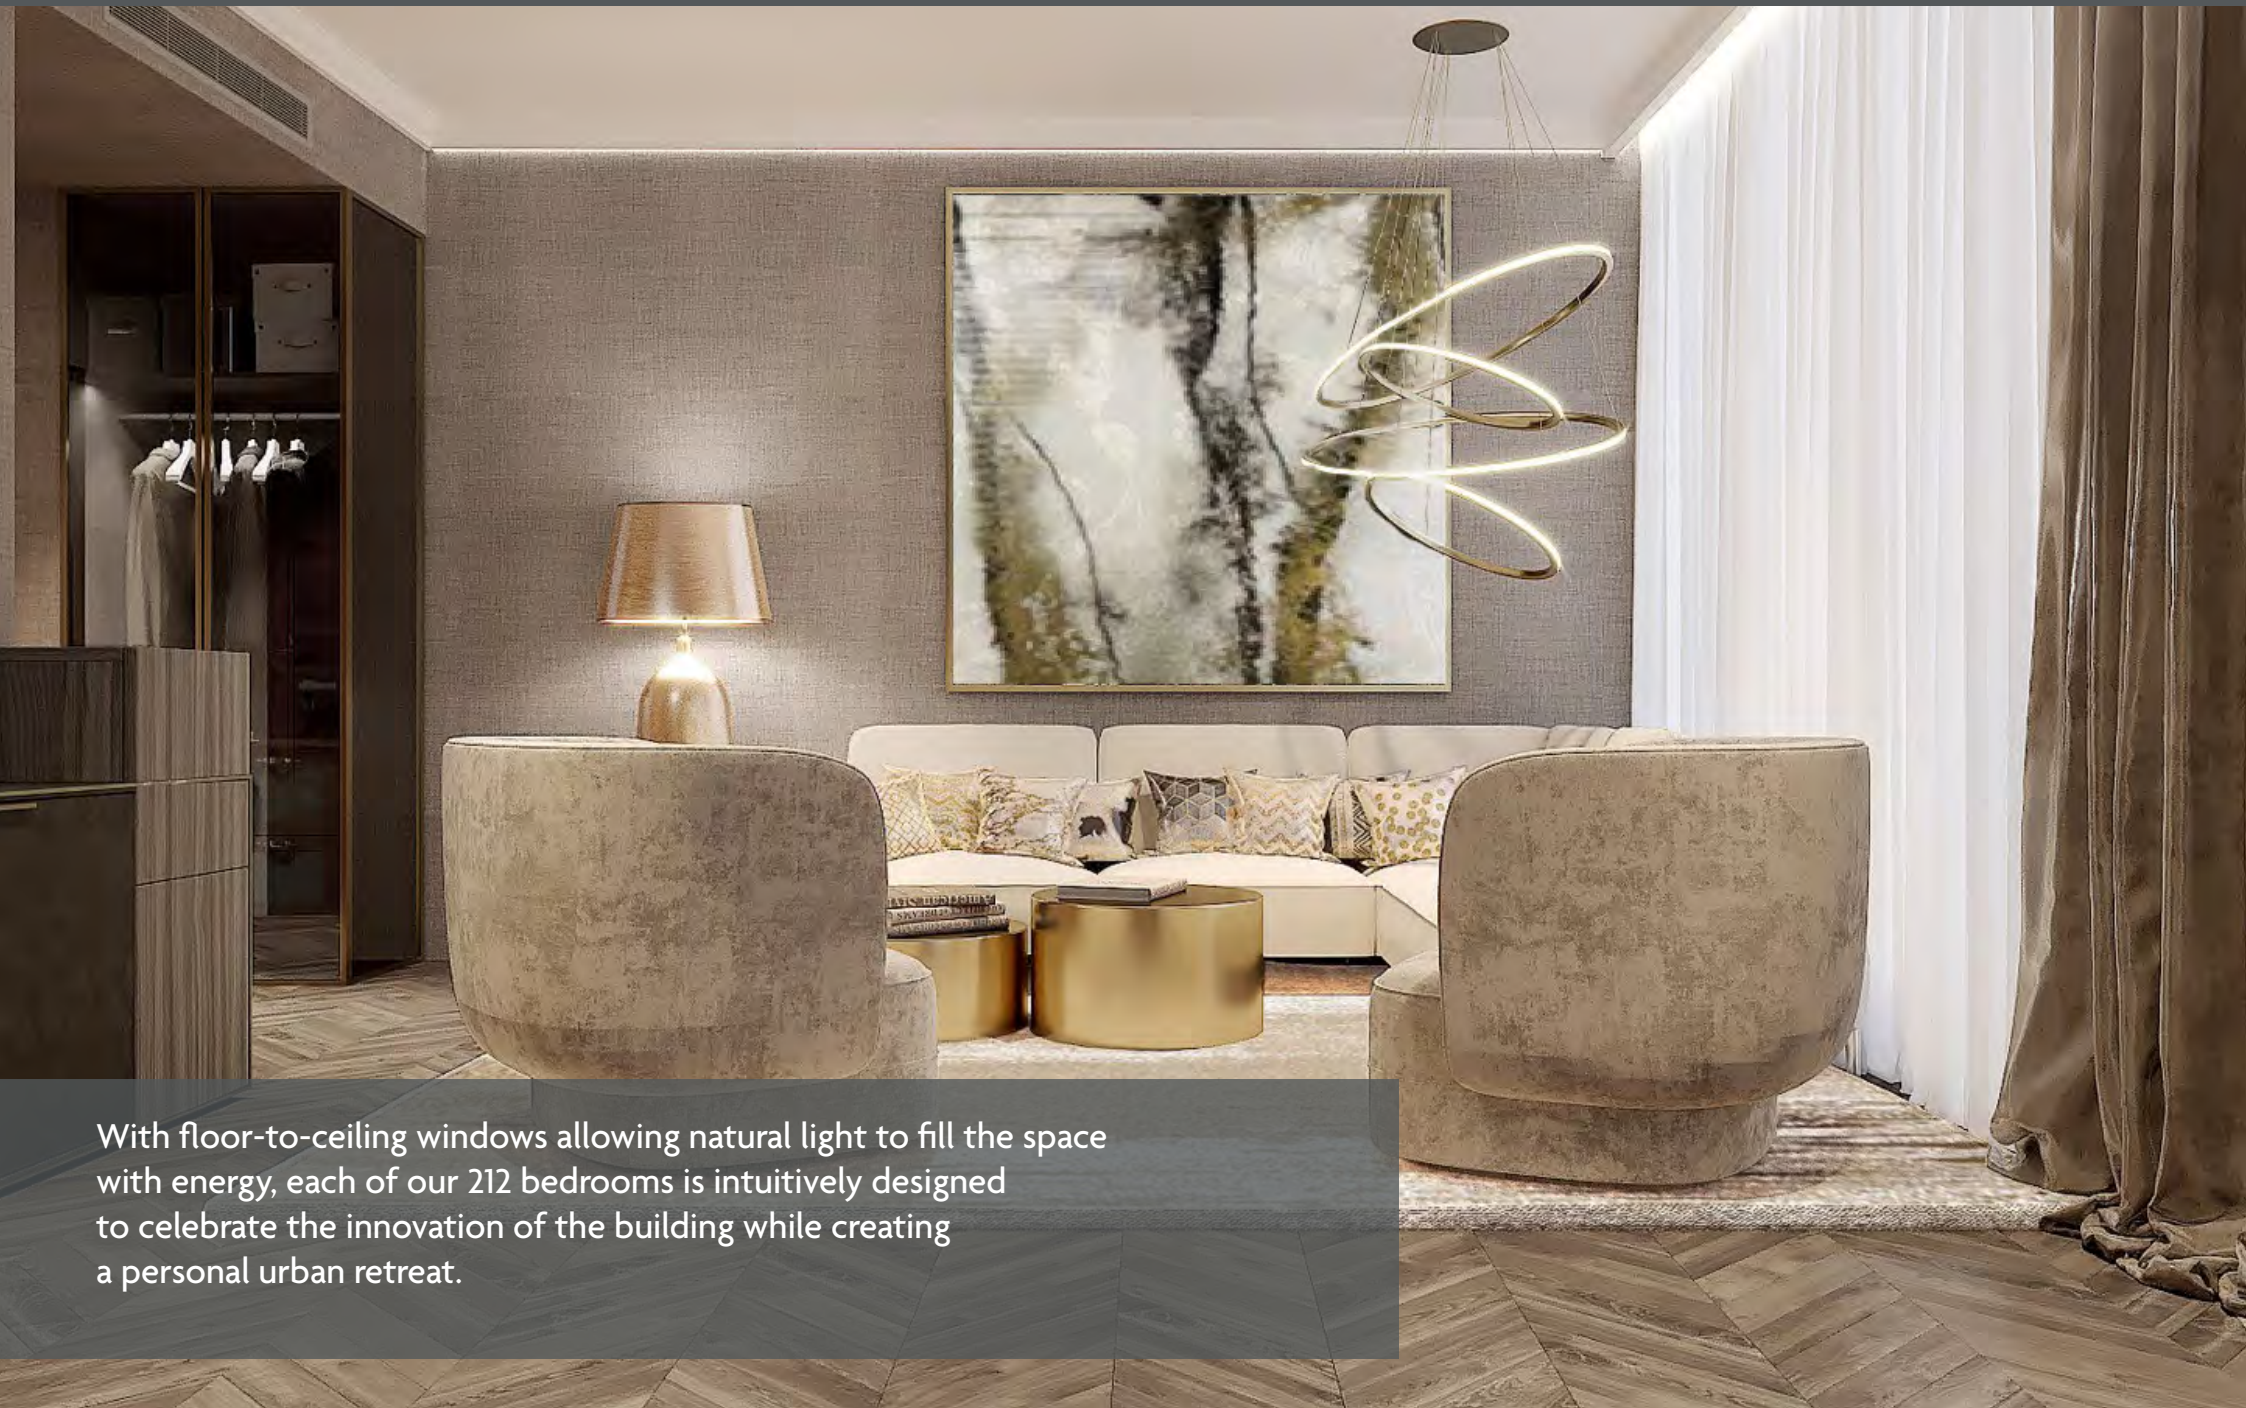


With floor-to-ceiling windows allowing natural light to fill the space with energy, each of our 212 bedrooms is intuitively designed to celebrate the innovation of the building while creating a personal urban retreat.




Standard Room



Junior Suite Bedroom

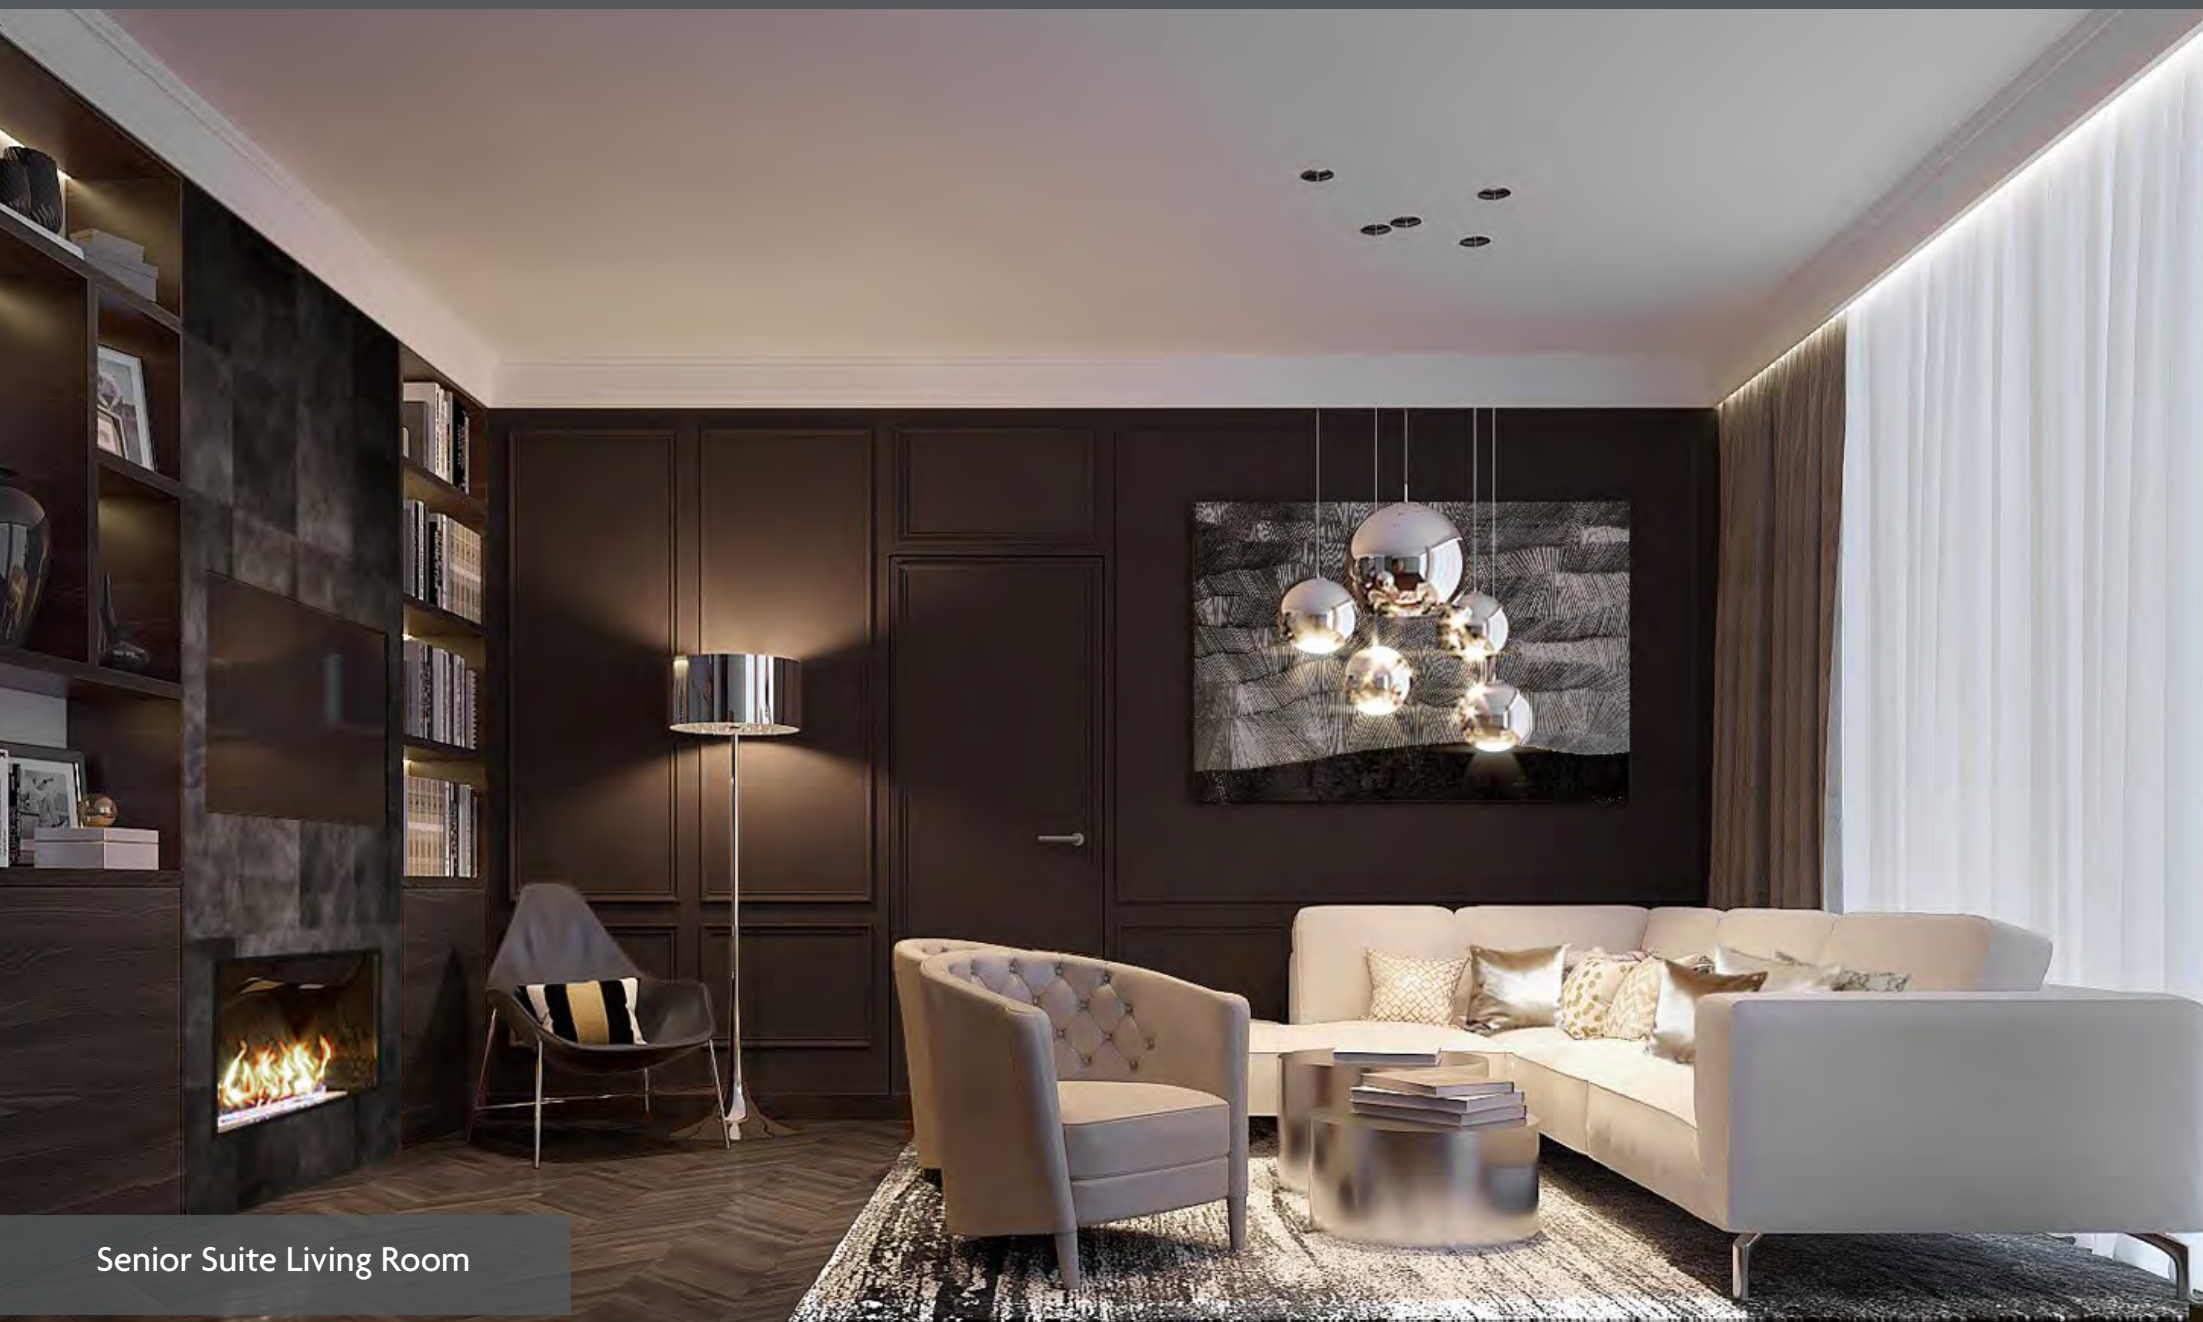


Senior Suite Living Room

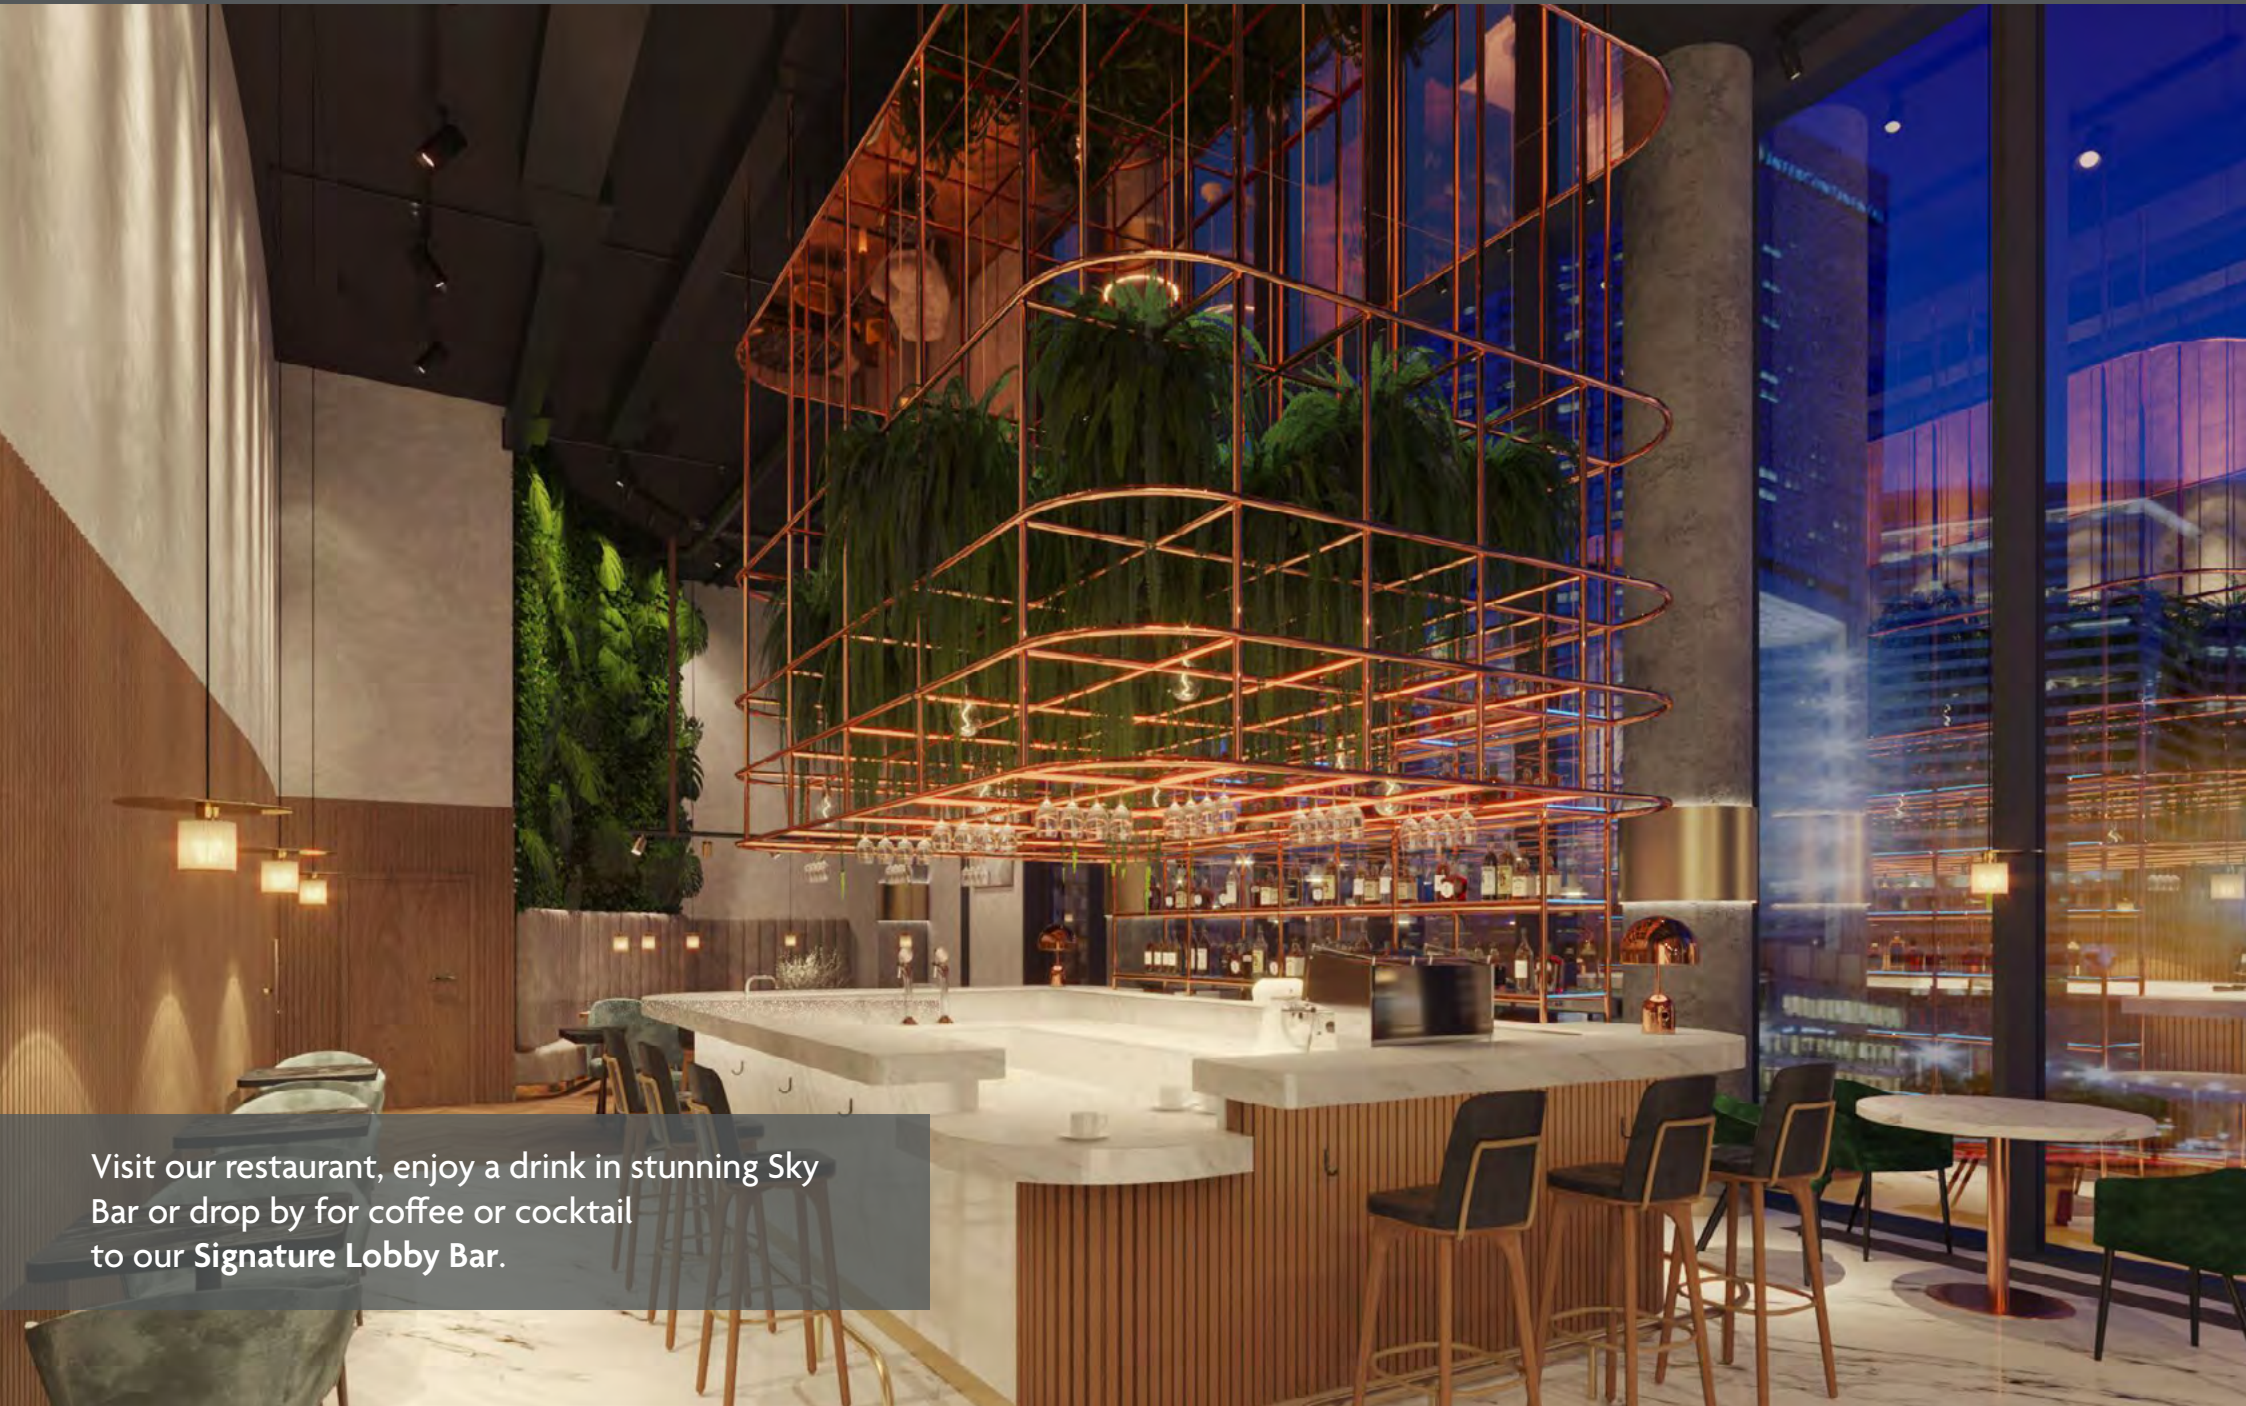

Visit our restaurant, enjoy a drink in stunning Sky Bar or drop by for coffee or cocktail to our **Signature Lobby Bar**.

RESTAURANT AND BARS

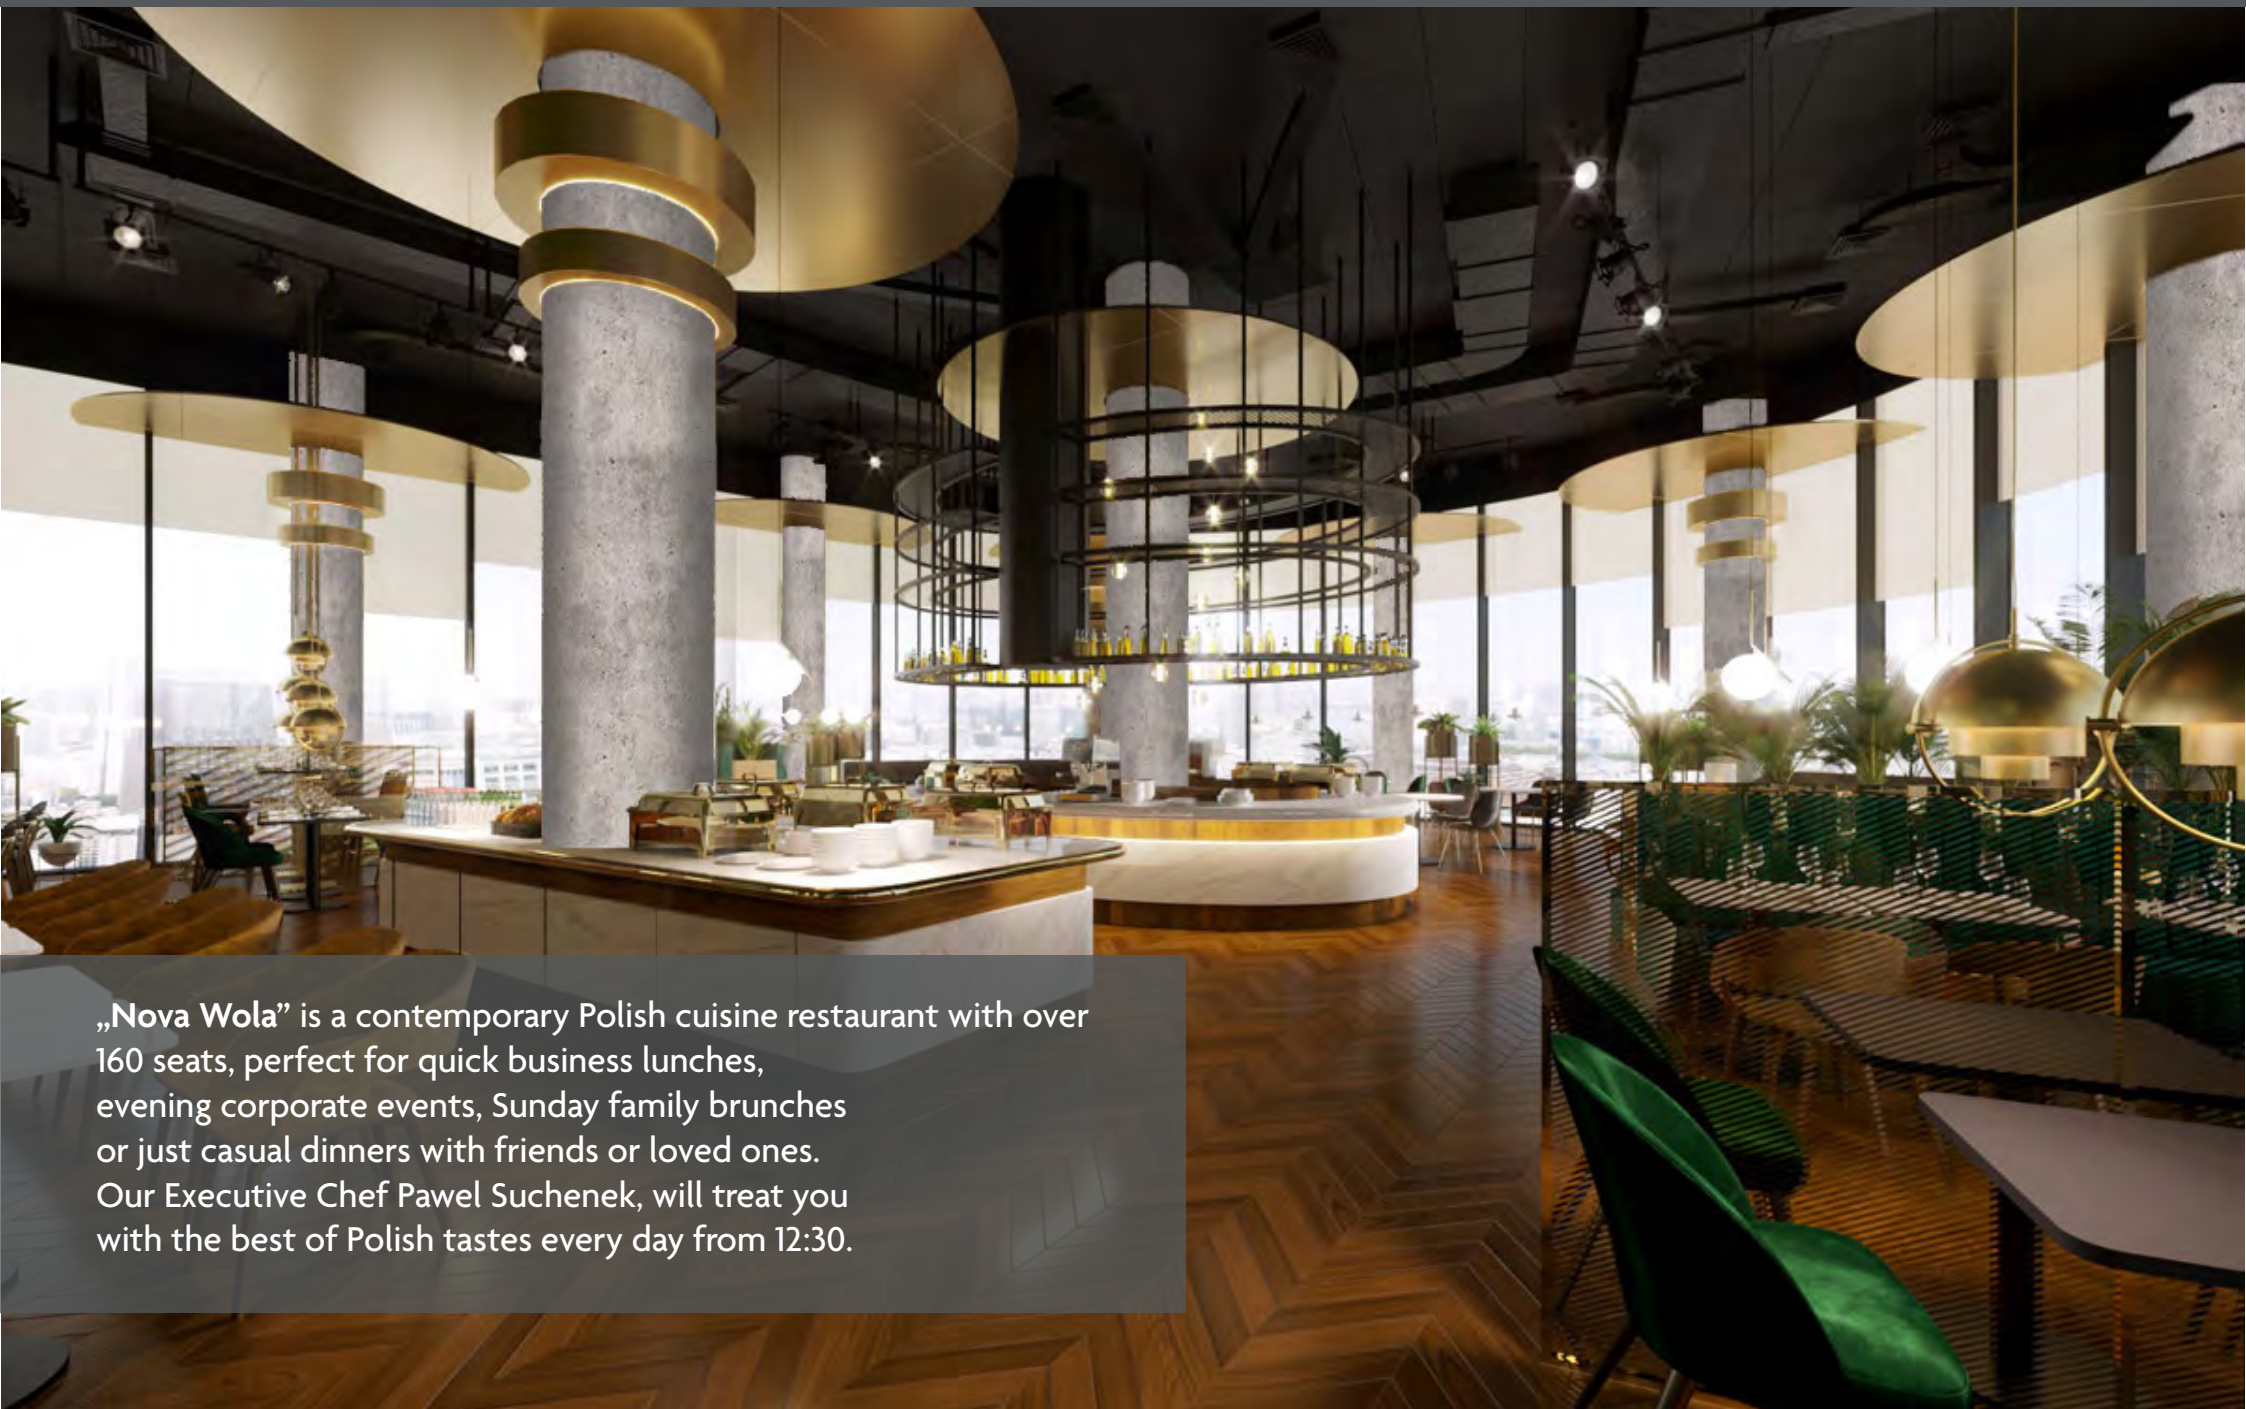

„Nova Wola” is a contemporary Polish cuisine restaurant with over 160 seats, perfect for quick business lunches, evening corporate events, Sunday family brunches or just casual dinners with friends or loved ones. Our Executive Chef Pawel Suchenek, will treat you with the best of Polish tastes every day from 12:30.



Nova Wola Restaurant



With an outside terrace, world class bartenders, located on the 21st floor overlooking the centre of Warsaw, the Sky Bar is an excellent place for your corporate events, meeting with friends or a casual drink while enjoying some of the best live music performances.



Sky Bar outside terrace

Meeting Space

Modern conference center with over 1400 square meters of space. From intimate boardrooms to comfortable ballroom able to accommodate 700 people and up to 30 break-out rooms.



Boardroom „Ochota”

MEETING ROOMS: CAPACITY CHART

Style				Theatre	Cabaret	Classroom	Banquet	Reception	Boardroom	U-Shape	Hollow Square
Event room	Room Size (m²)	Room dimensions (W x L)	Height (m)								
MANHATTAN BALLROOM	654	28,5 x 26,2	4,7	550	272	270	420	700	-	-	-
MANHATTAN 1 - 13+ IPANEMA	1009	-	4,7	550	272	270	420	700	-	-	-
MANHATTAN 1 - 9	399	16,4 x 26,2	4,7	310	144	162	216	400	66	59	84
MANHATTAN 1 + 2	72	10,8 x 6,8	4,7	81	32	36	48	-	24	27	32
MANHATTAN 3 + 4	68	10,3 x 6,8	4,7	79	32	36	48	-	24	27	32
MANHATTAN 4 + 5	66	10,3 x 6,8	4,7	68	32	36	48	-	24	23	28
MANHATTAN 6 + 7	59	9,2 x 6,9	4,7	74	24	33	36	-	22	19	21
MANHATTAN 8 + 9	75	12,3 x 6,9	4,7	81	32	36	48	-	24	23	26
MANHATTAN 10 + 11	187	15,8 x 11,8	4,7	140	64	56	96	60	30	36	36
MANHATTAN 12 + 13	68	10,3 x 6,6	4,7	53	24	24	36	40	30	26	28


Style				Theatre	Cabaret	Classroom	Banquet	Reception	Boardroom	U-Shape	Hollow Square
Event room	Room Size (m²)	Room Dimension (W x L)	Height (m)								
MANHATTAN 1	37	5,6 x 6,8	4,7	41	16	18	24	-	14	15	18
MANHATTAN 2	34	5,1 x 6,8	4,7	41	16	18	24	-	14	15	18
MANHATTAN 3	34	5,1 x 6,8	4,7	42	16	18	24	-	14	15	18
MANHATTAN 4	34	5,1 x 6,8	4,7	39	16	18	24	-	14	15	18
MANHATTAN 5	32	5,1 x 6,8	4,7	36	8	18	12	-	10	13	16
MANHATTAN 6	26	4 x 6,9	4,7	29	8	15	12	-	16	13	16
MANHATTAN 7	33	5,1 x 6,9	4,7	36	8	18	12	-	16	13	16
MANHATTAN 8	33	5,1 x 6,9	4,7	37	8	18	24	-	16	13	16
MANHATTAN 9	41	7,2 x 6,9	4,7	49	16	18	24	-	18	16	22
MANHATTAN 10	105	8,1 x 13,9	4,7	94	40	47	60	60	28	27	30
MANHATTAN 11	80	7,7 x 11,1	4,7	87	32	34	48	45	24	23	30
MANHATTAN 12	35	6 x 8,6	4,7	39	16	18	24	-	18	13	16
MANHATTAN 13	31	4,2 x 6,2	4,7	24	8	12	12	-	12	8	12
IPANEMA	111	8,9 x 9,8	4,7	124	40	56	72	50	30	24	30
PRAGA	18	3,2 x 4,3	4,7	-	-	-	-	-	8	-	-
WOLA	21	3,8 x 4,9	4,7	-	-	-	-	-	10	-	-
OCHOTA	24	3,8 x 6,7	4,7	-	-	-	-	-	10	-	-

Style				Theatre	Cabaret	Classroom	Banquet	Reception	Boardroom	U-Shape	Hollow Square
Event room	Room Size (m²)	Room dimensions (W x L)	Height (m)								
MAYFAIR	26	3,8 x 6,4	4,7	24	8	12	12	-	12	12	12
PADDINGTON	29	3,9 x 8,4	4,7	25	8	12	12	-	16	14	14
NOTTING HILL	34	4,1 x 8,4	4,7	36	16	16	24	-	18	17	20
KENSINGTON	67	7,1 x 8,6	4,7	65	24	27	48	-	22	22	28
MAYFAIR + PADDINGTON	55	7,7 x 6,4	4,7	60	24	24	36	-	14	17	22
PADDINGTON + NOTTING HILL	63	8 x 8,4	4,7	60	32	30	48	-	16	17	22
NOTTING HILL + KENSINGTON	101	11,2 x 8,6	4,7	90	40	44	72	-	26	24	30
MAYFAIR + PADDINGTON + NOTTING HILL	89	11,8 x 8,4	4,7	90	40	42	60	-	24	29	34
PADDINGTON + NOTTING HILL + KENSINGTON	131	15,1 x 8,4	4,7	120	56	67	84	-	32	37	42
MAYFAIR + PADDINGTON + NOTTING HILL + KENSINGTON	158	18,9 x 8,6	4,7	140	64	70	96	70	48	48	50
GRACIA + MONTEVERDE	49	7,5 x 6,4	4,7	50	16	23	36	30	16	18	18
GRACIA	25	3,7 x 6,9	4,7	27	8	12	12	-	12	12	14
MONTEVERDE	23	3,8 x 6,4	4,7	24	8	9	12	-	12	10	12
ALAMEDA	33	7,3 x 5,5	4,7	35	8	15	12	-	12	13	16
RETIRO	30	4,9 x 6	2,8	26	8	11	12	-	12	8	14
BAIRRO ALTO	42	4,8 x 8,1	2,8	47	16	19	24	-	18	17	18

Style				Theatre	Cabaret	Classroom	Banquet	Reception	Boardroom	U-Shape	Hollow Square
Event room	Room Size (m ²)	Room dimensions (W x L)	Height (m)								
THE FORUM	50,9	8,7 x 4,8		-	-	-	-	-	6	-	-
THE STUDIO	48,9	9,6 x 4,9		-	-	-	-	-	8	-	-
PRIVATE ROOM (SKY BAR)	15,9	3 x 5,3		-	-	-	-	-	6	-	-
PRIVATE DINING ROOM (NOVA WOLA RESTAURANT)	30	5,5 x 4,9		-	-	-	20	-	-	-	-


1	Poziom	Level
1:500	Skala na A4	Scale on A4
1:250	Skala na A3	Scale on A3



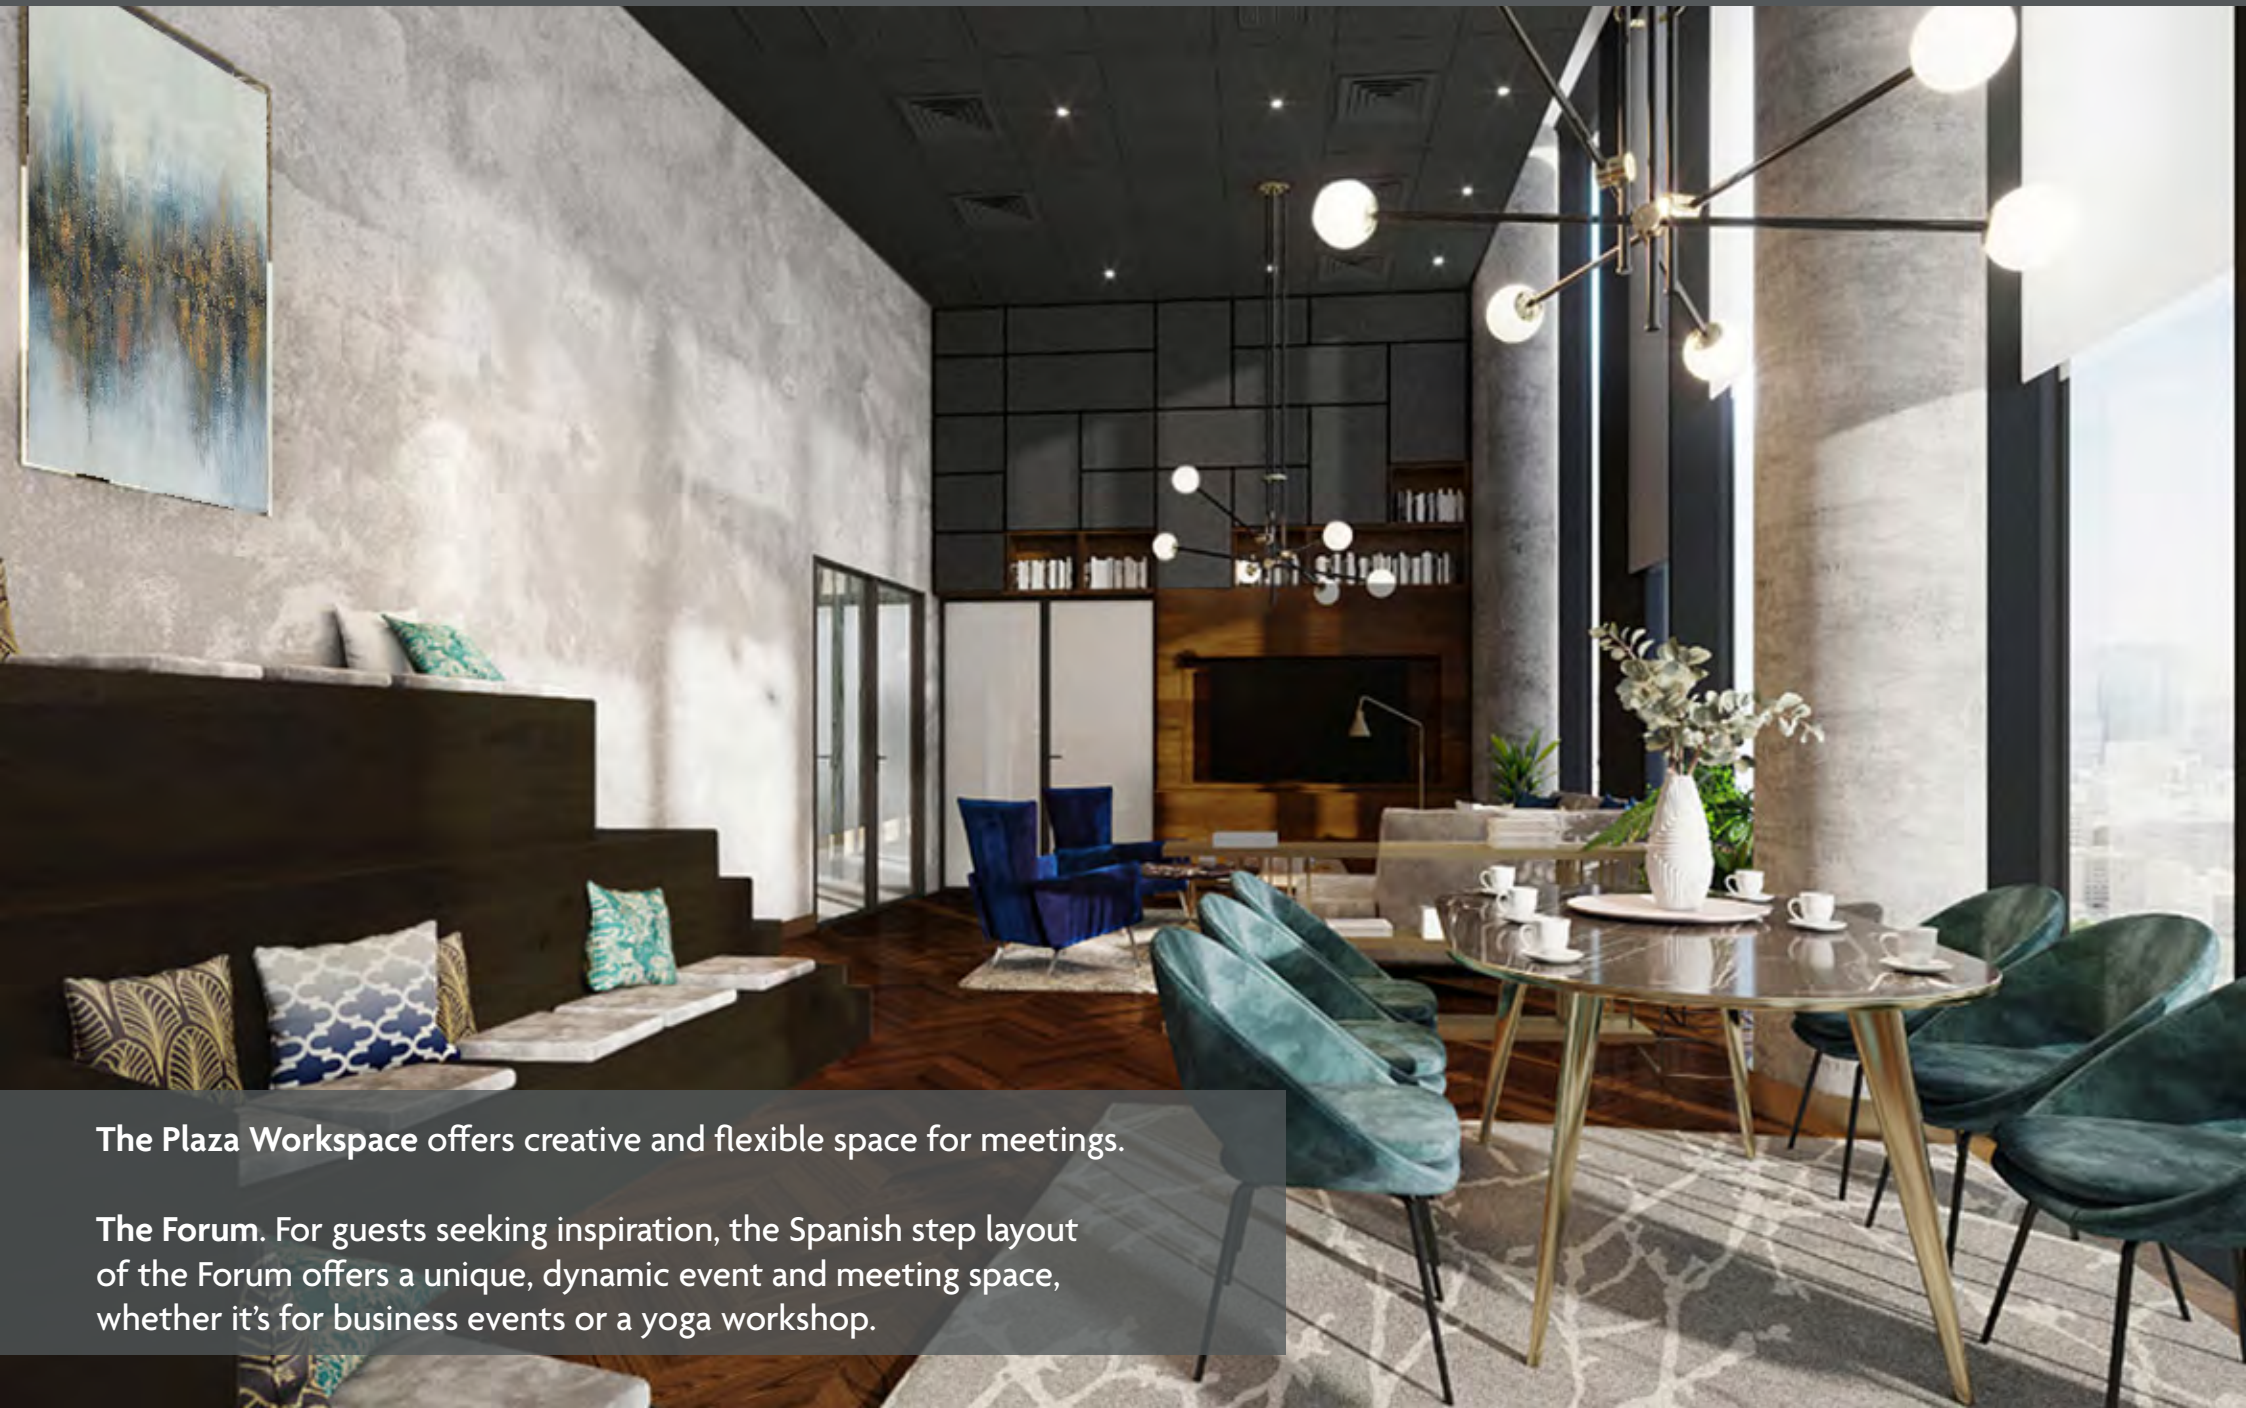


The Plaza Workspace offers creative and flexible space for meetings.


The Forum. For guests seeking inspiration, the Spanish step layout of the Forum offers a unique, dynamic event and meeting space, whether it's for business events or a yoga workshop.

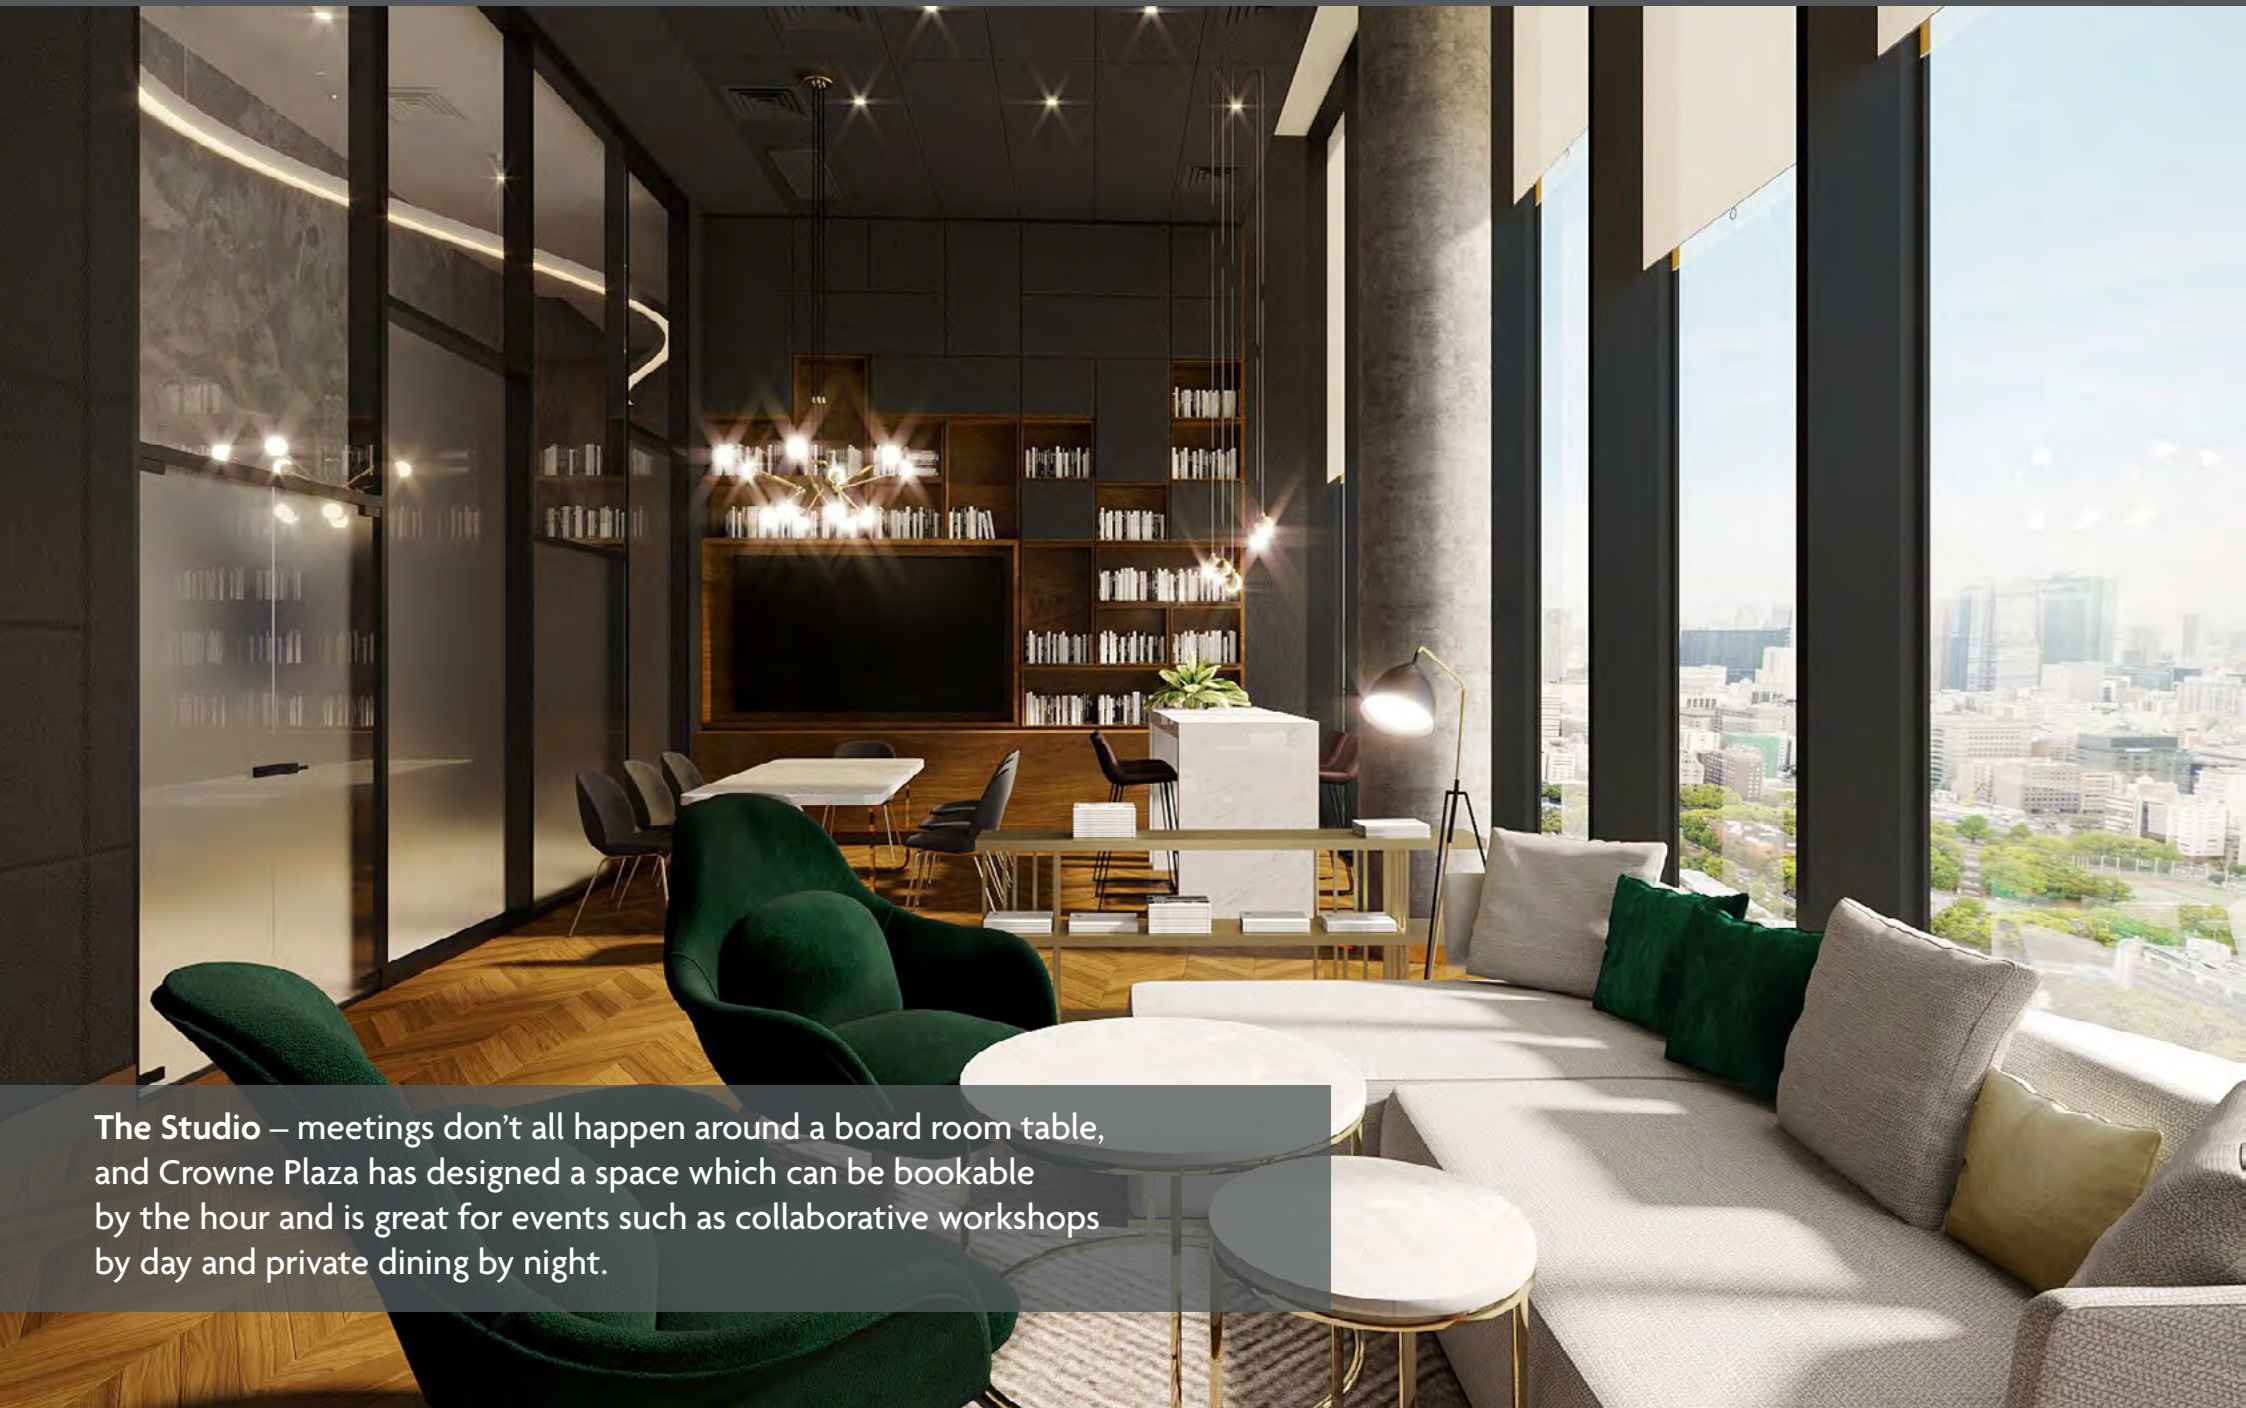


The Studio – meetings don't all happen around a board room table, and Crowne Plaza has designed a space which can be bookable by the hour and is great for events such as collaborative workshops by day and private dining by night.

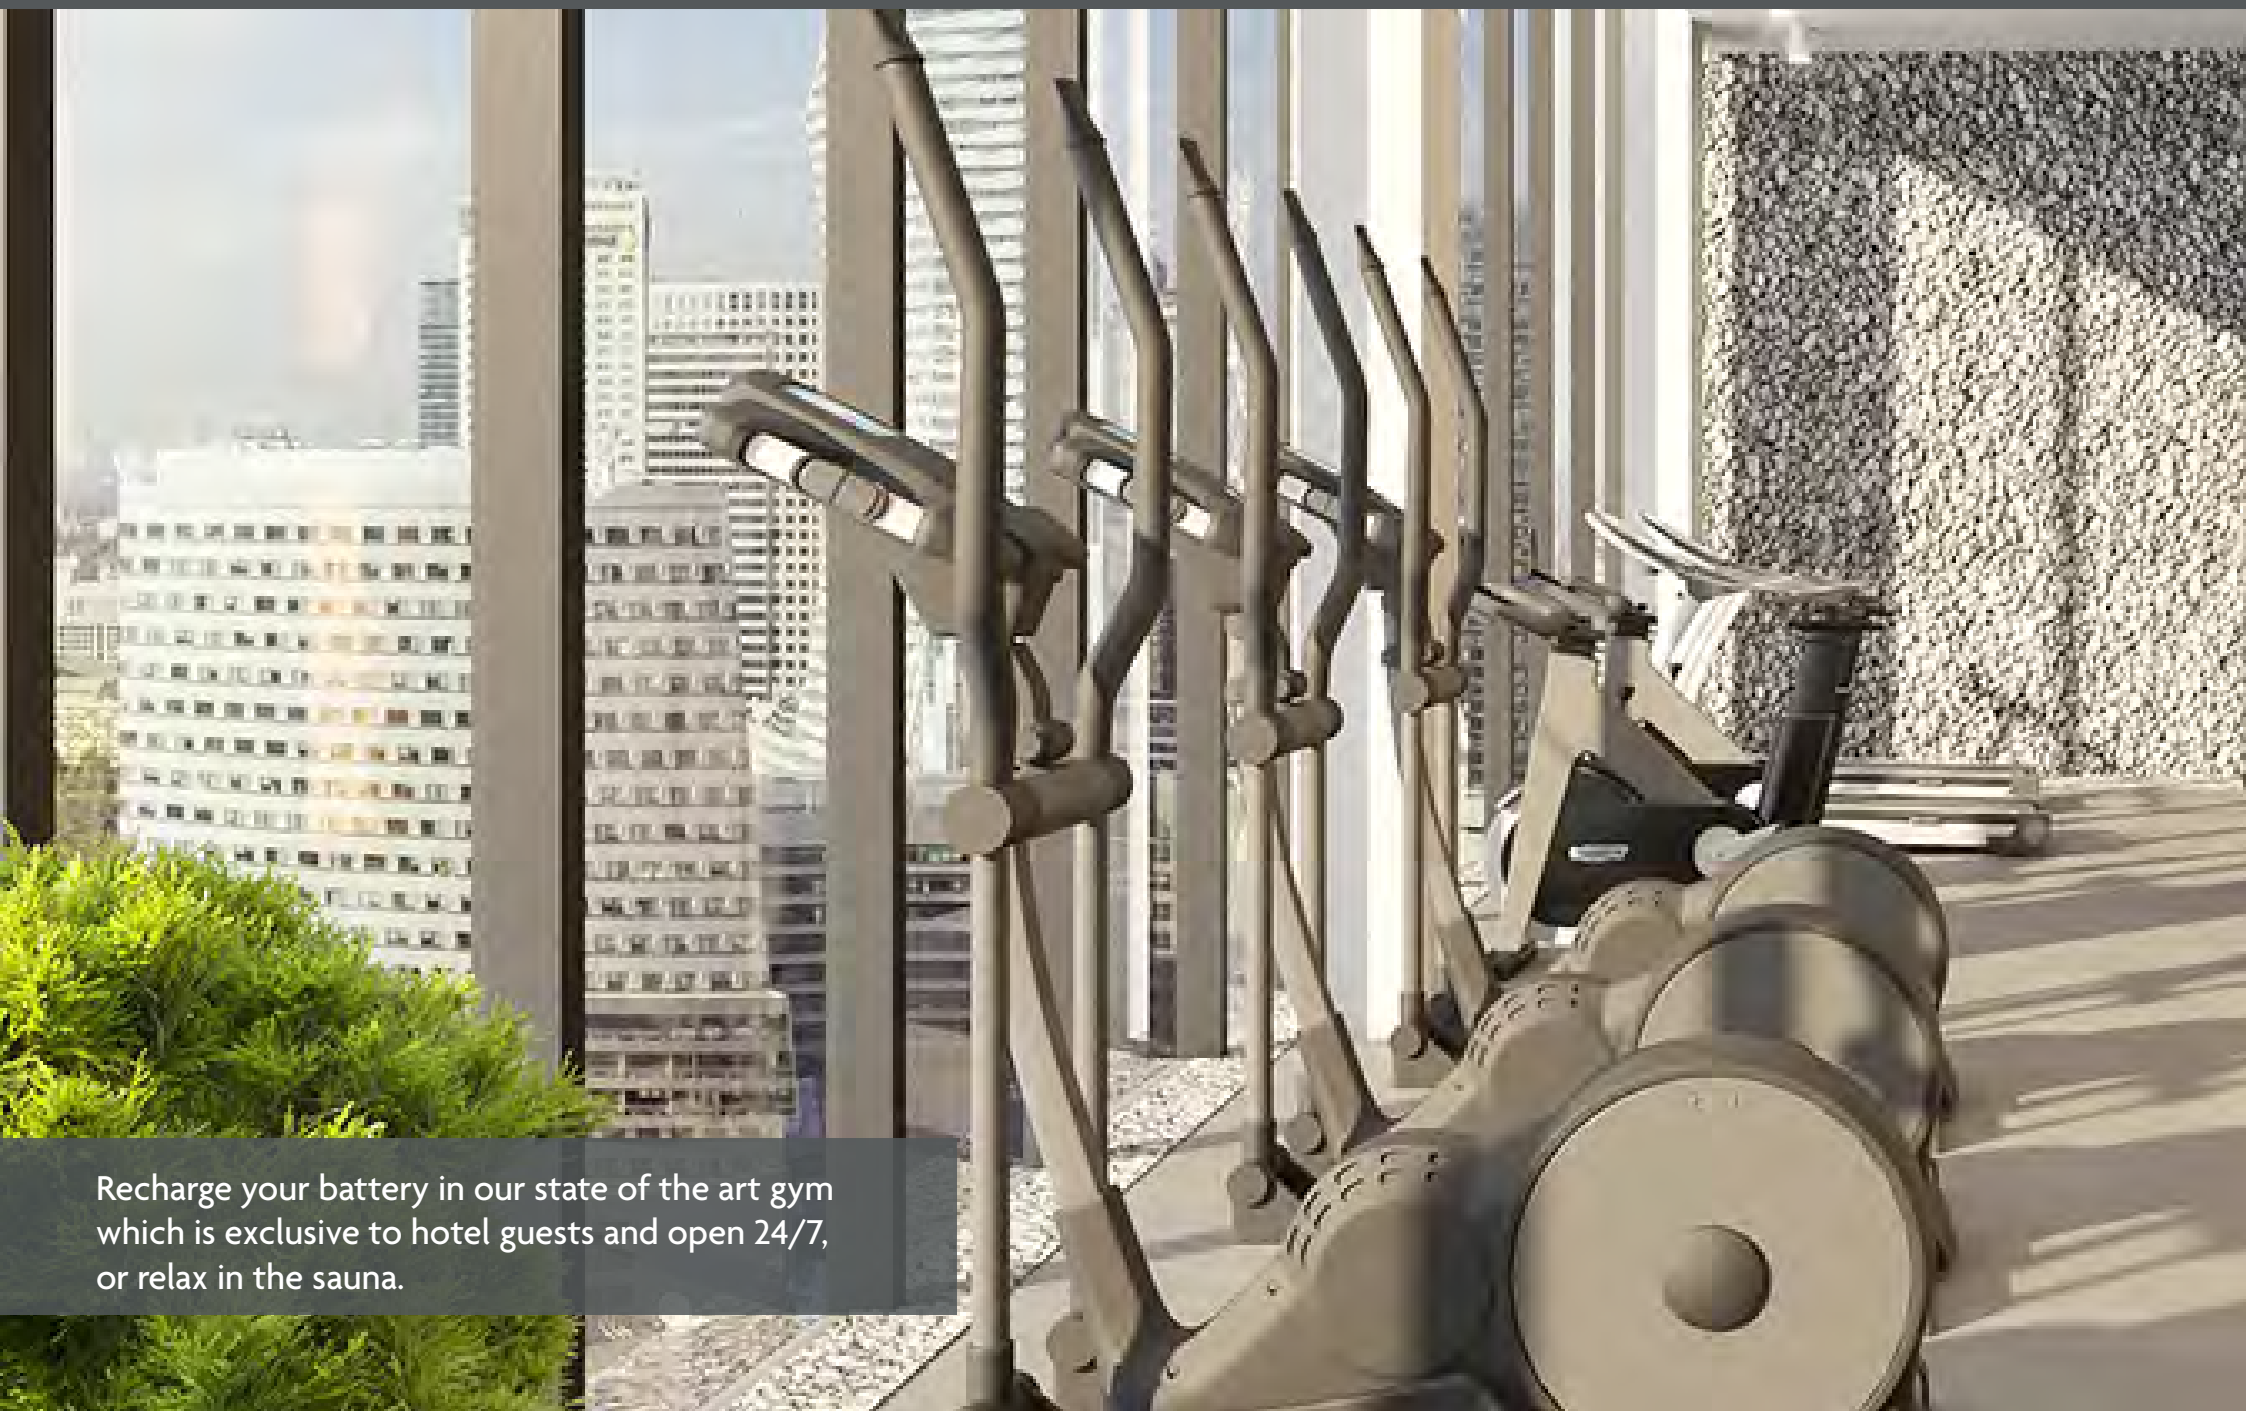

Recharge your battery in our state of the art gym which is exclusive to hotel guests and open 24/7, or relax in the sauna.

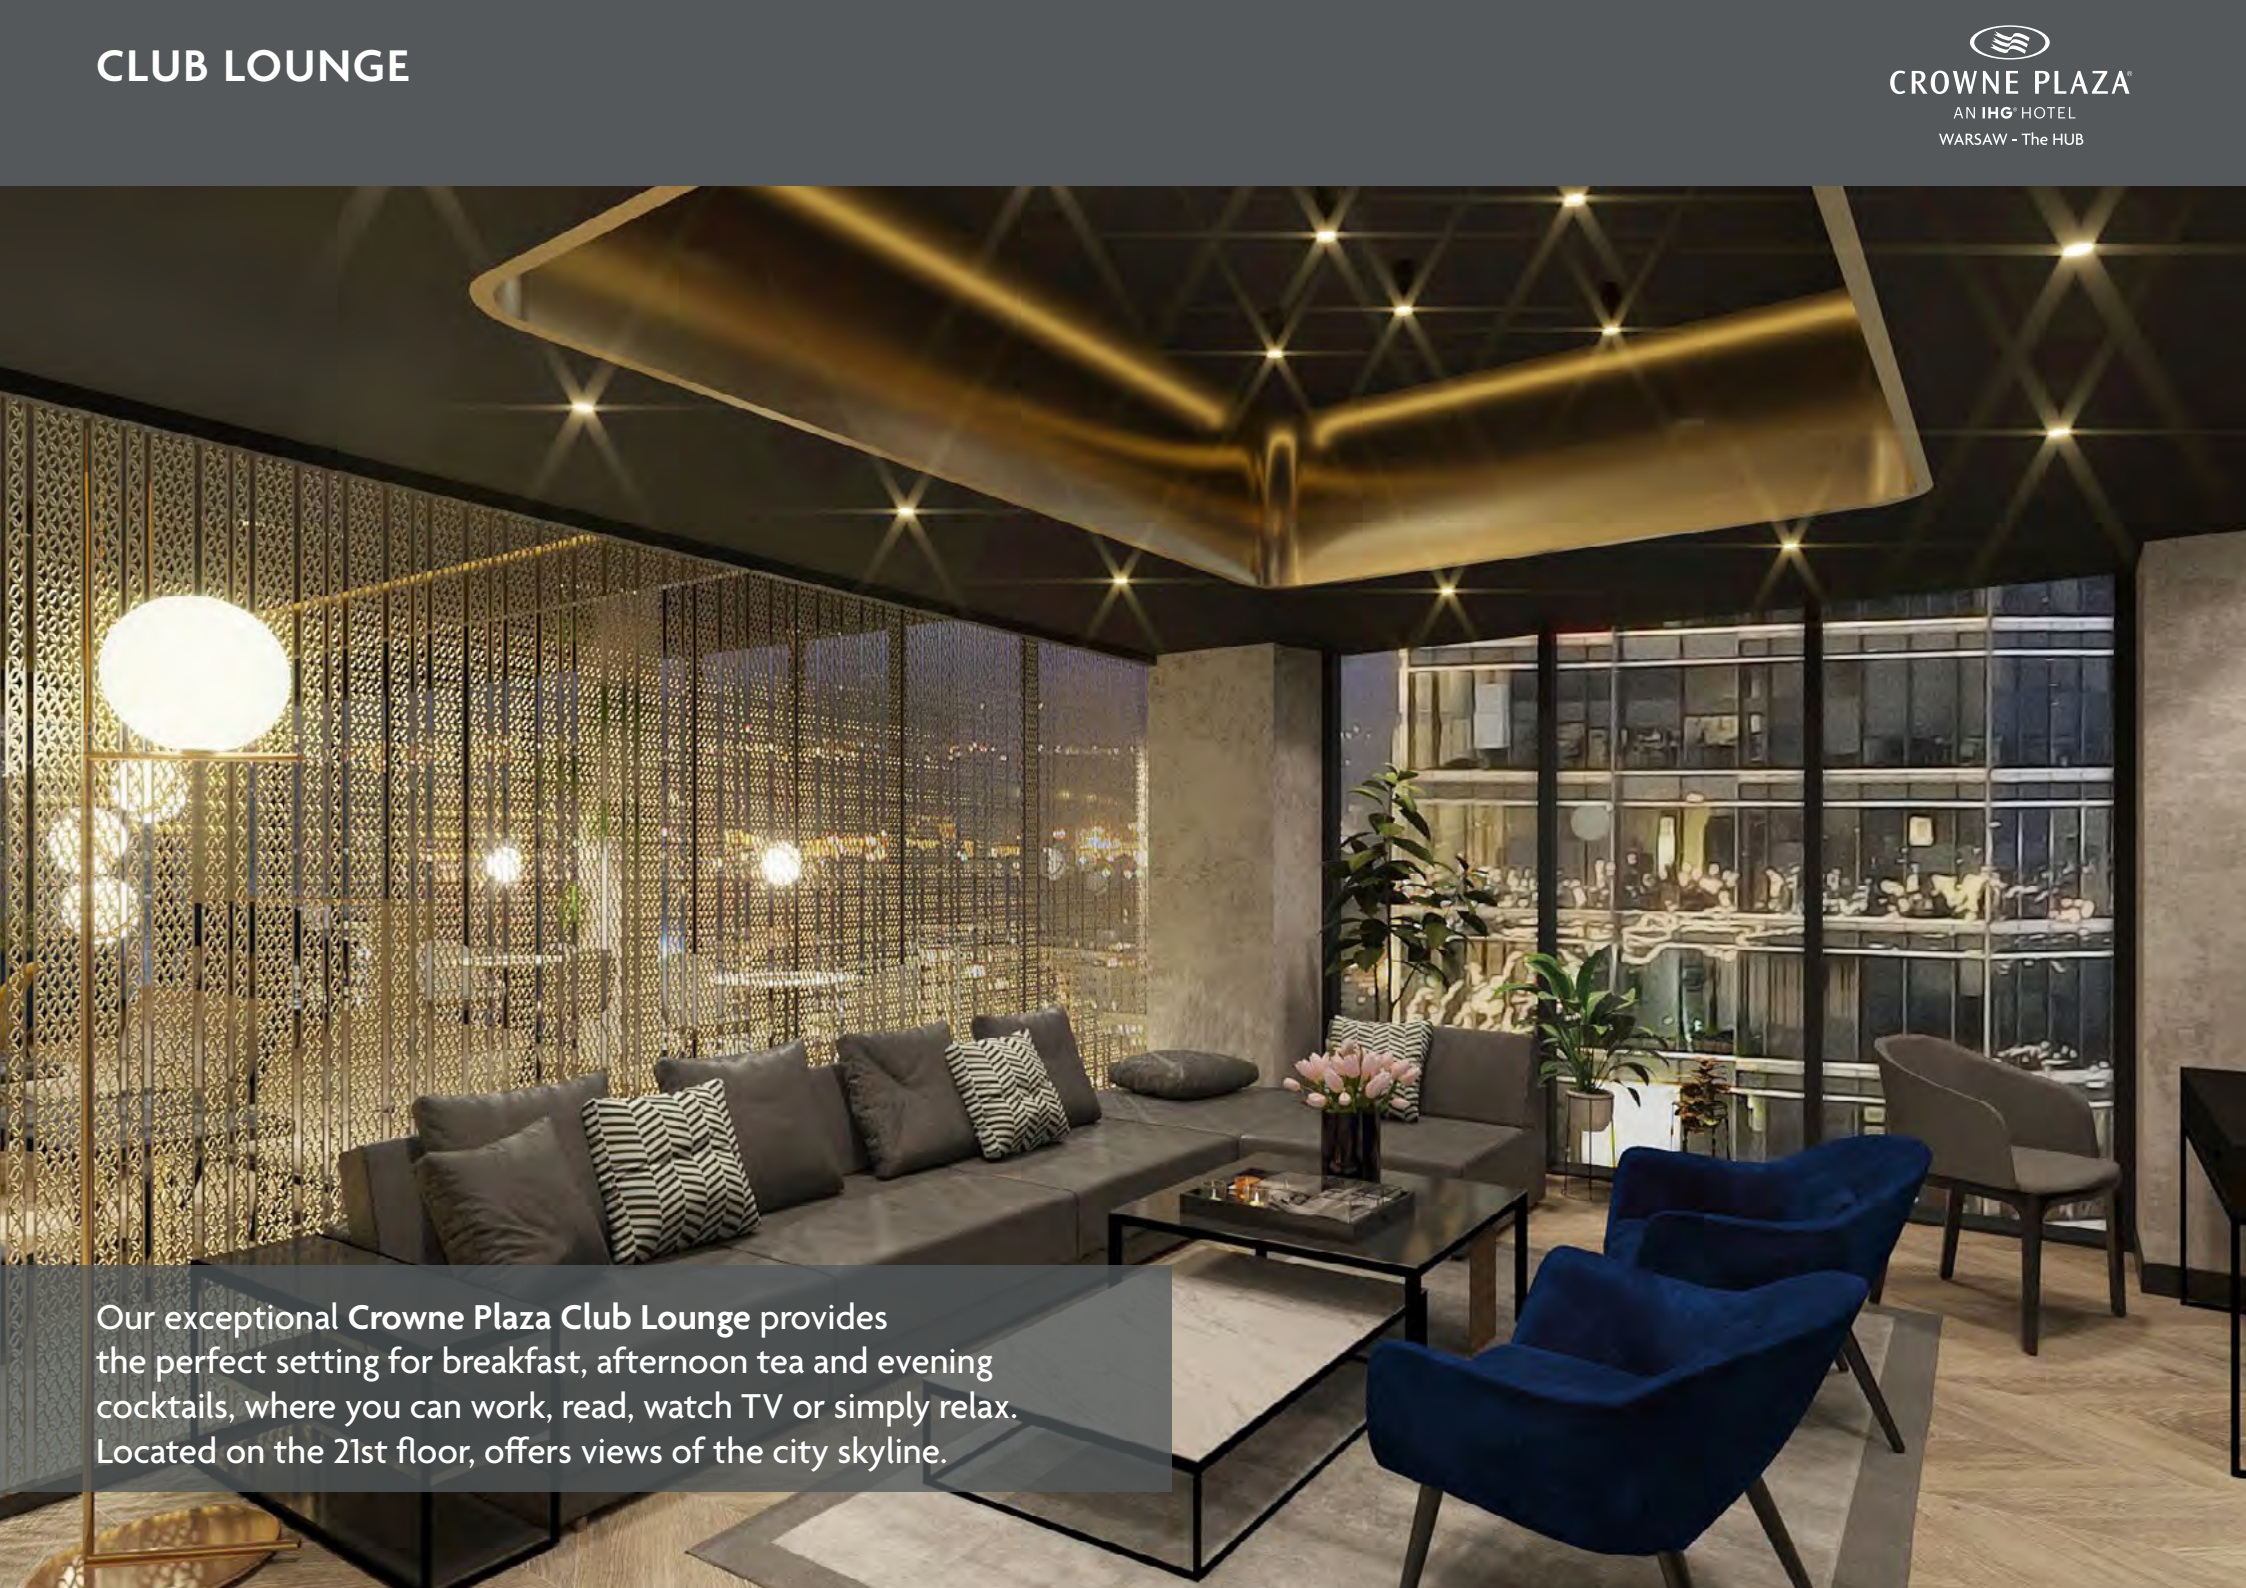

Our exceptional **Crowne Plaza Club Lounge** provides the perfect setting for breakfast, afternoon tea and evening cocktails, where you can work, read, watch TV or simply relax. Located on the 21st floor, offers views of the city skyline.

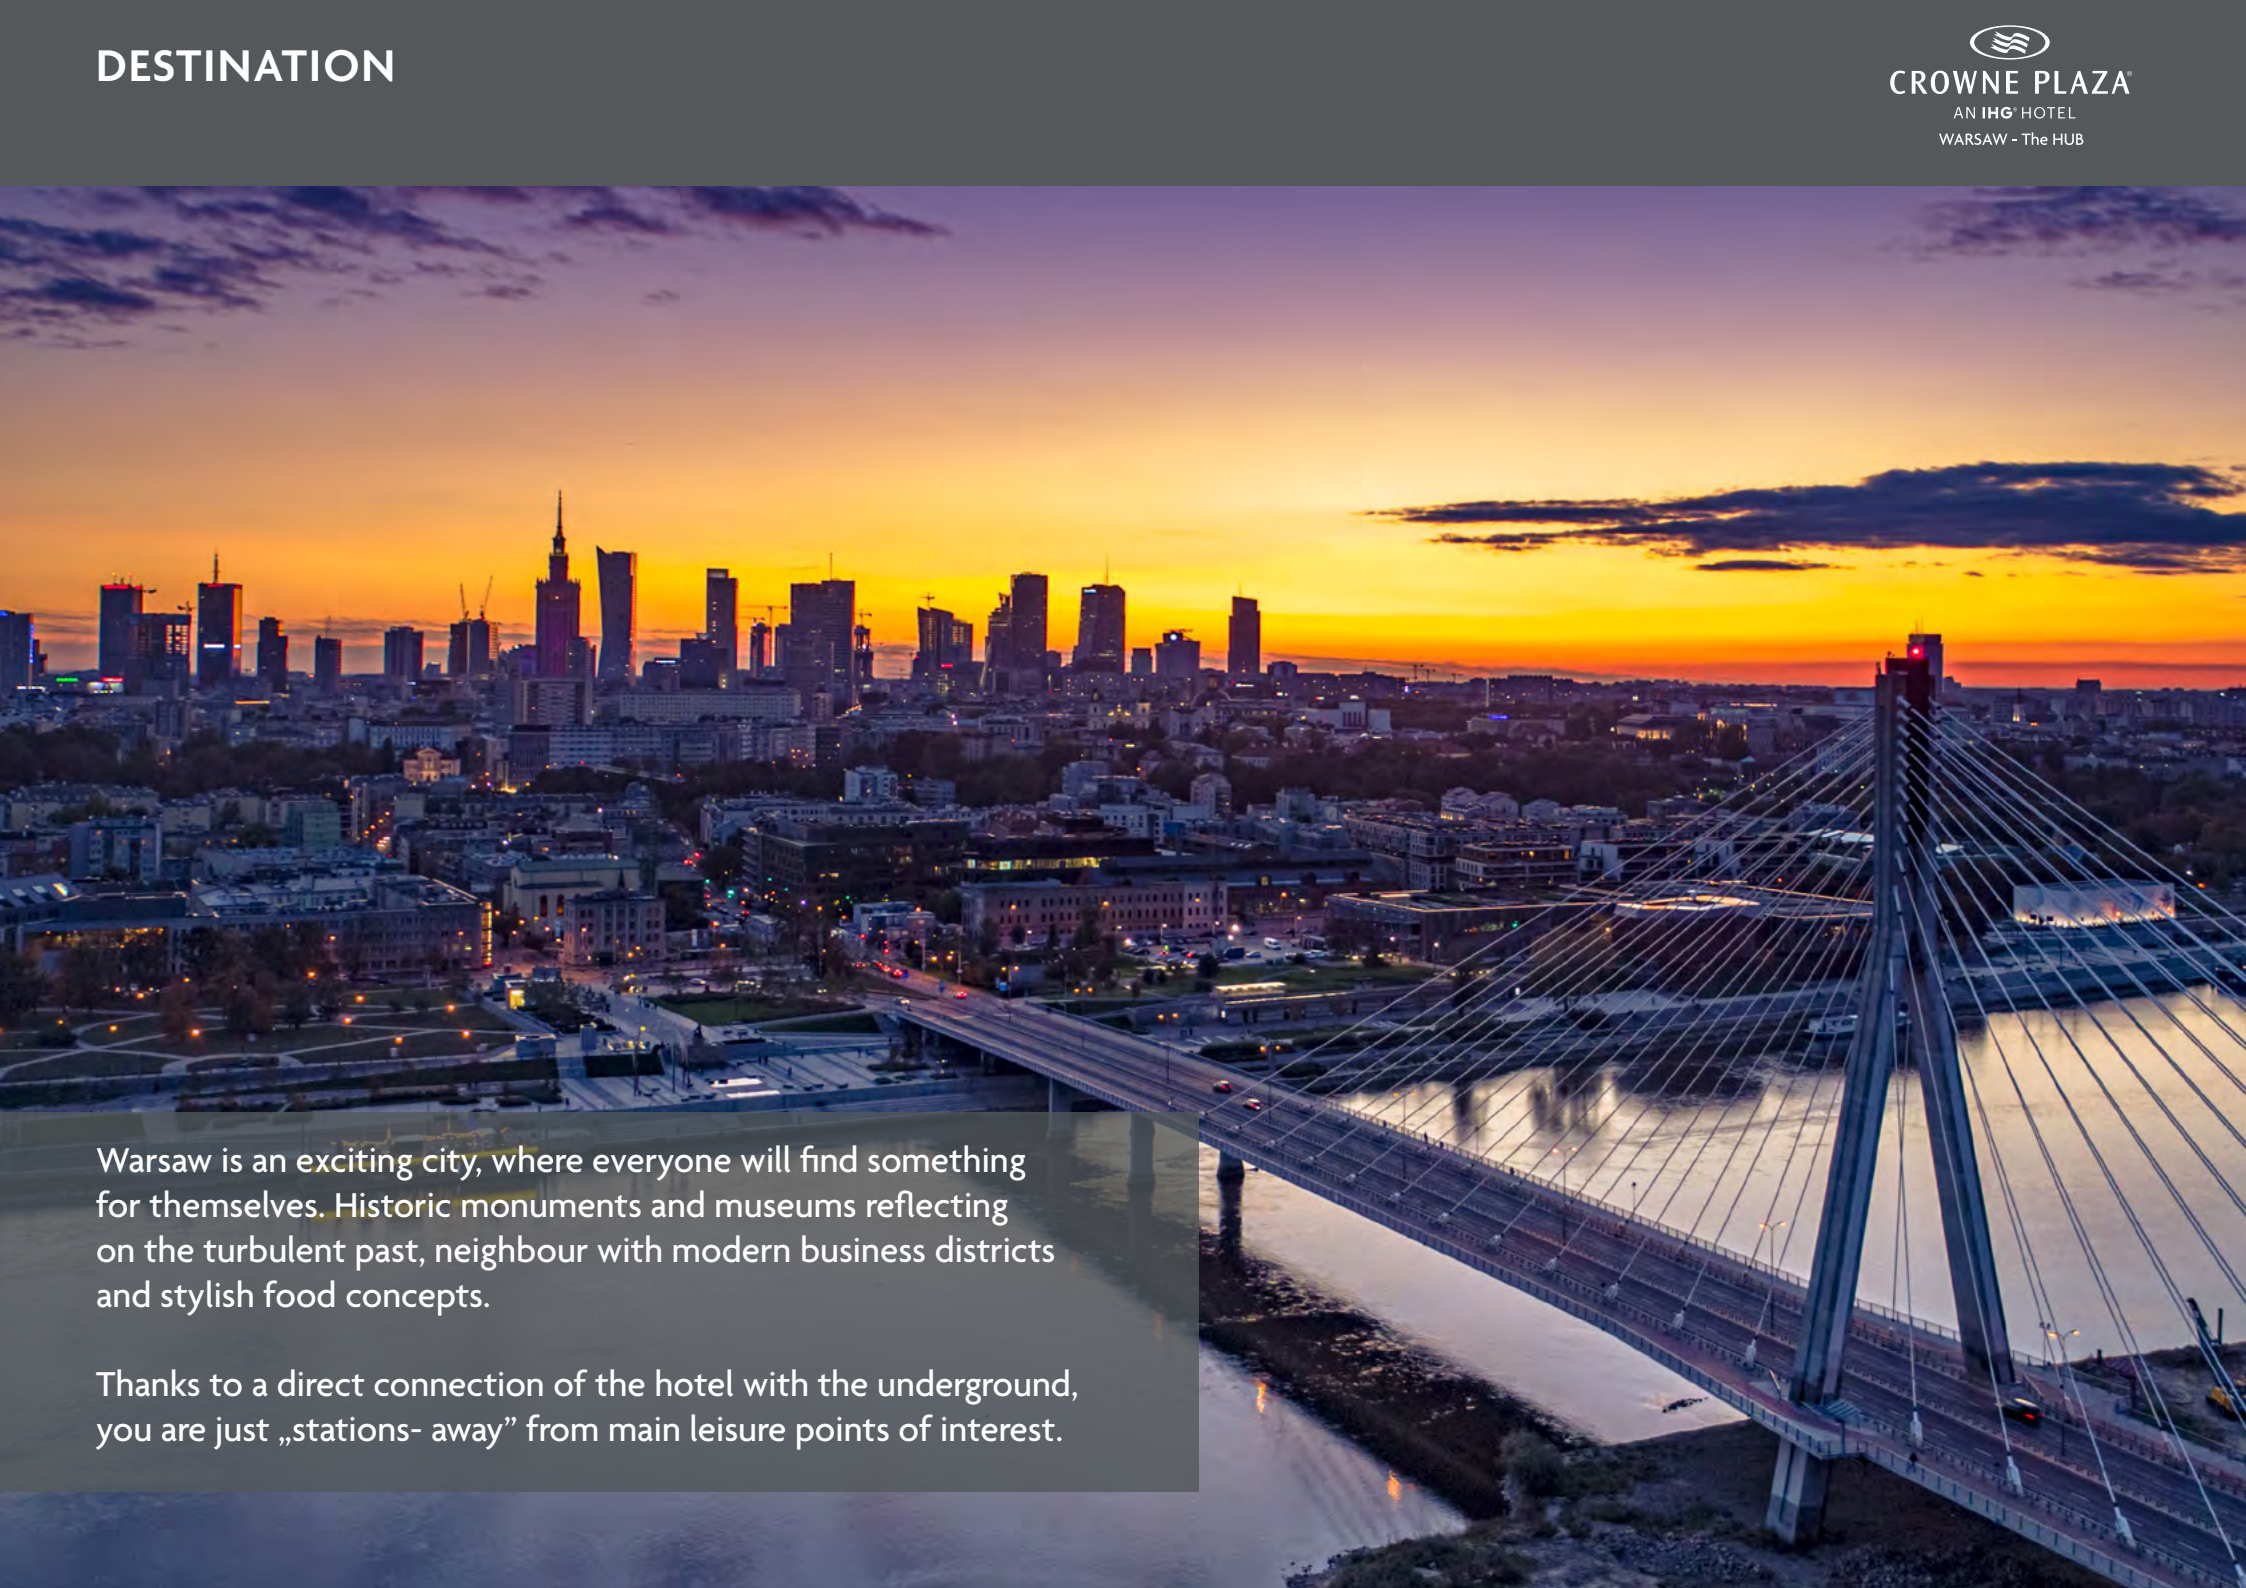


Warsaw is an exciting city, where everyone will find something for themselves. Historic monuments and museums reflecting on the turbulent past, neighbour with modern business districts and stylish food concepts.

Thanks to a direct connection of the hotel with the underground, you are just „stations- away” from main leisure points of interest.




Our hotel is ideally located for visiting the famous Museum of Warsaw Rising, just a 5- minute walk from the hotel.

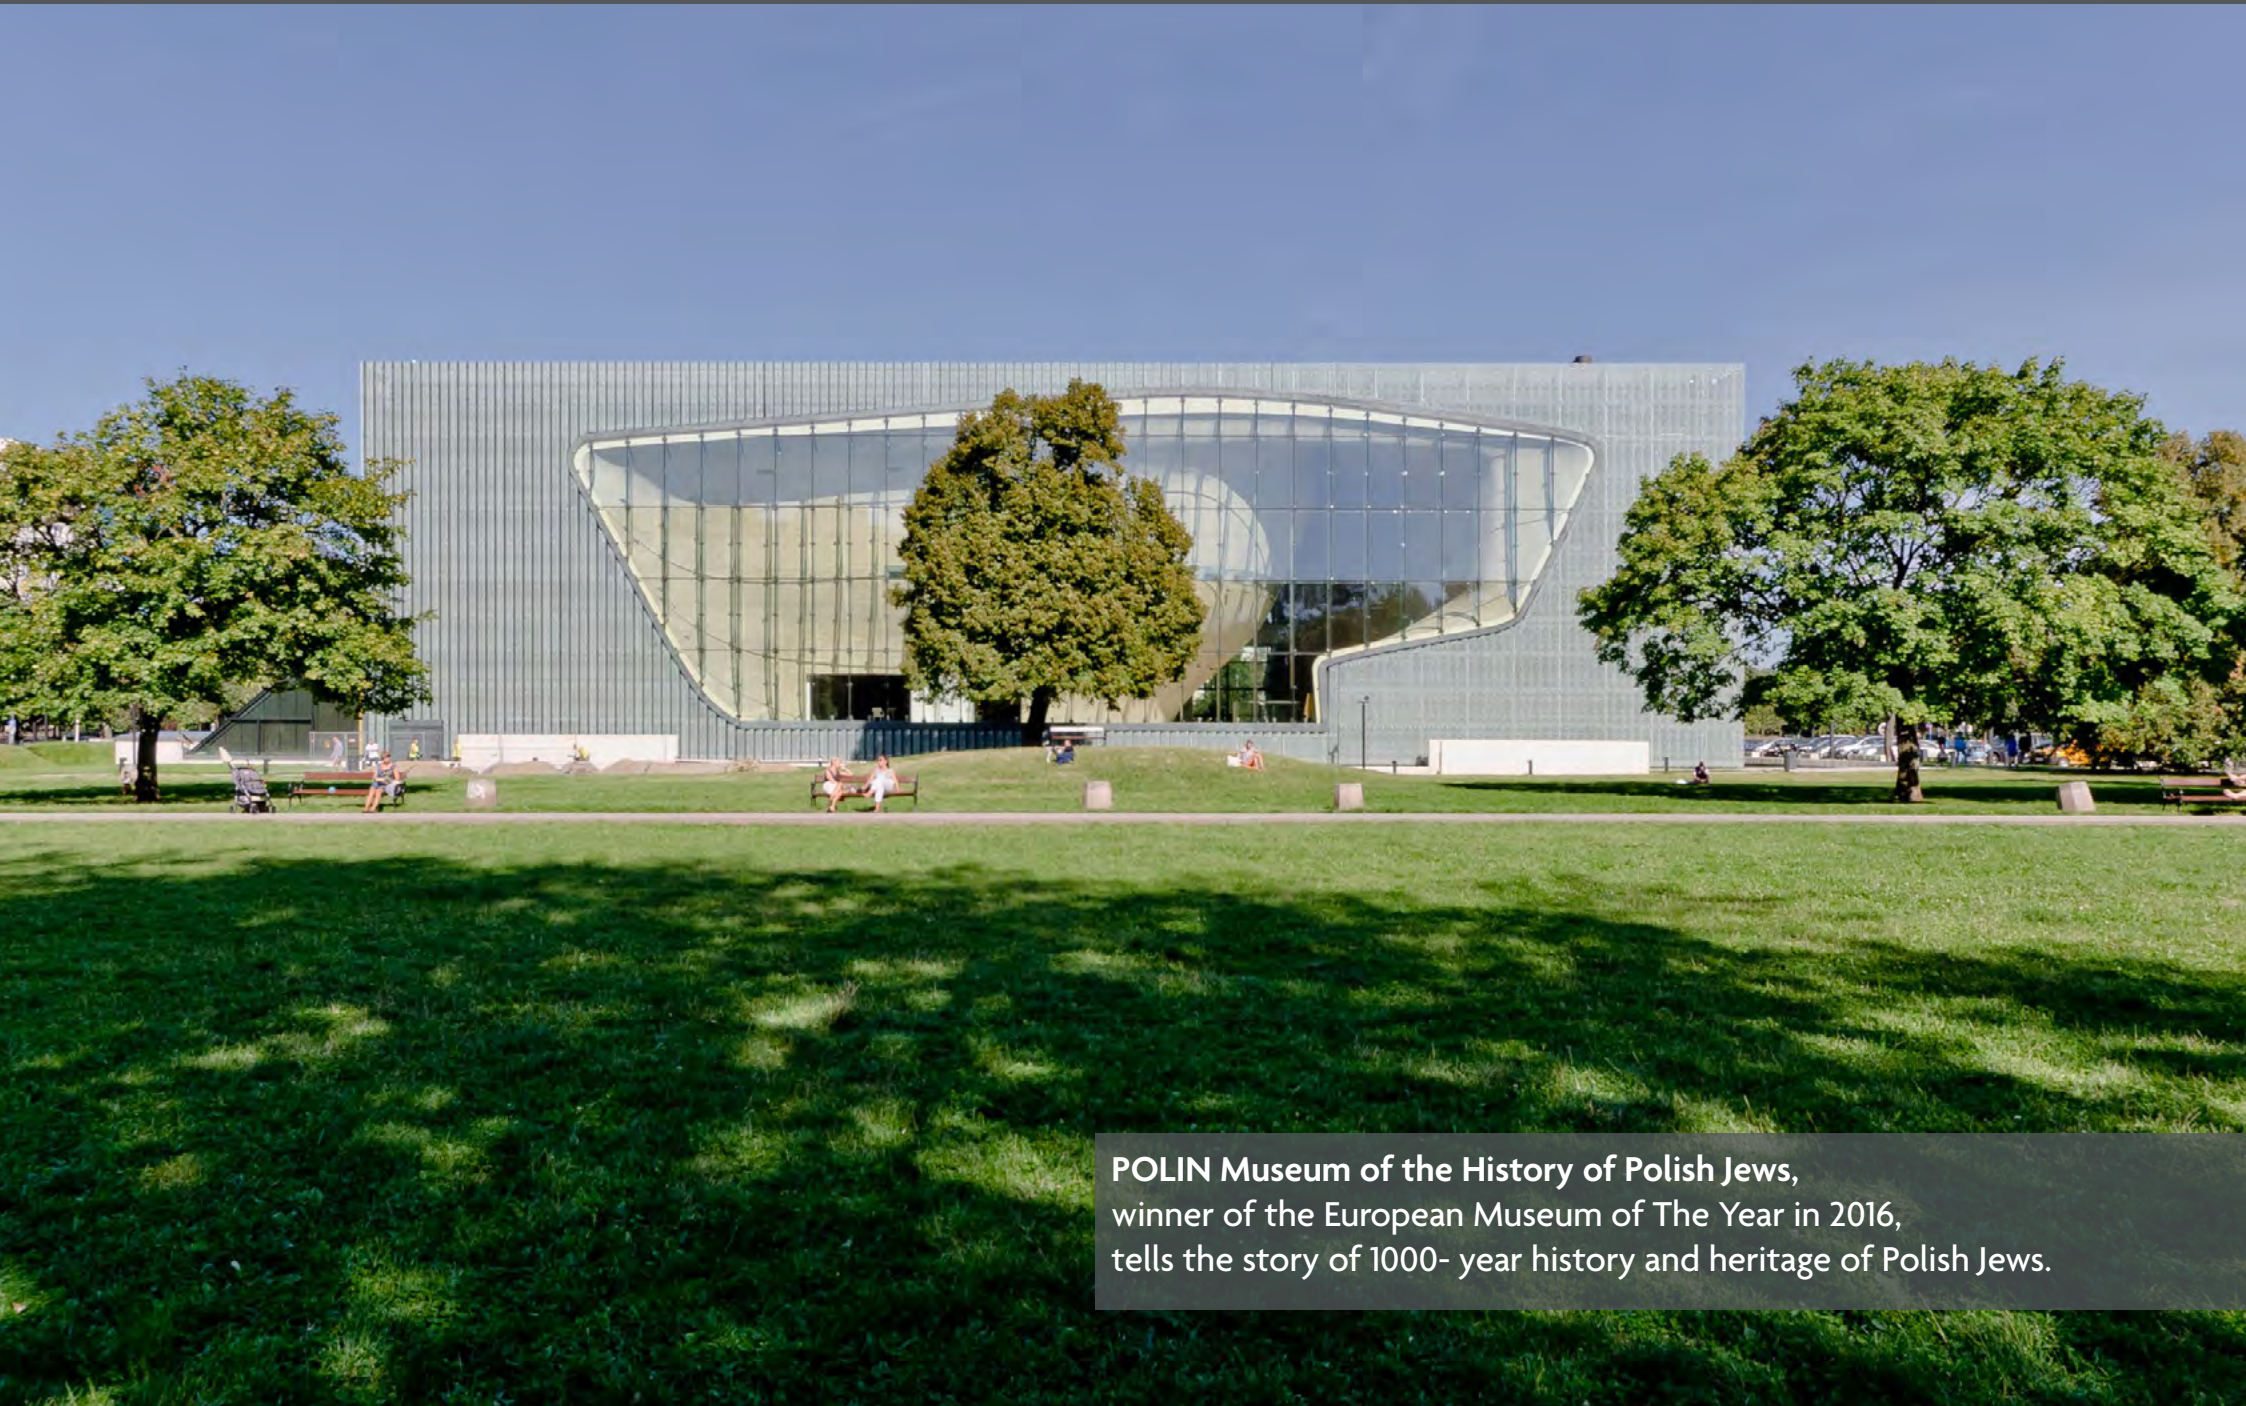

POLIN Museum of the History of Polish Jews,
winner of the European Museum of The Year in 2016,
tells the story of 1000- year history and heritage of Polish Jews.




The Royal Łazienki Park used to be the summer residence of King Stanislaw August and is one of the biggest parks in Warsaw, where classicist architecture is harmoniously blended with its natural surroundings.

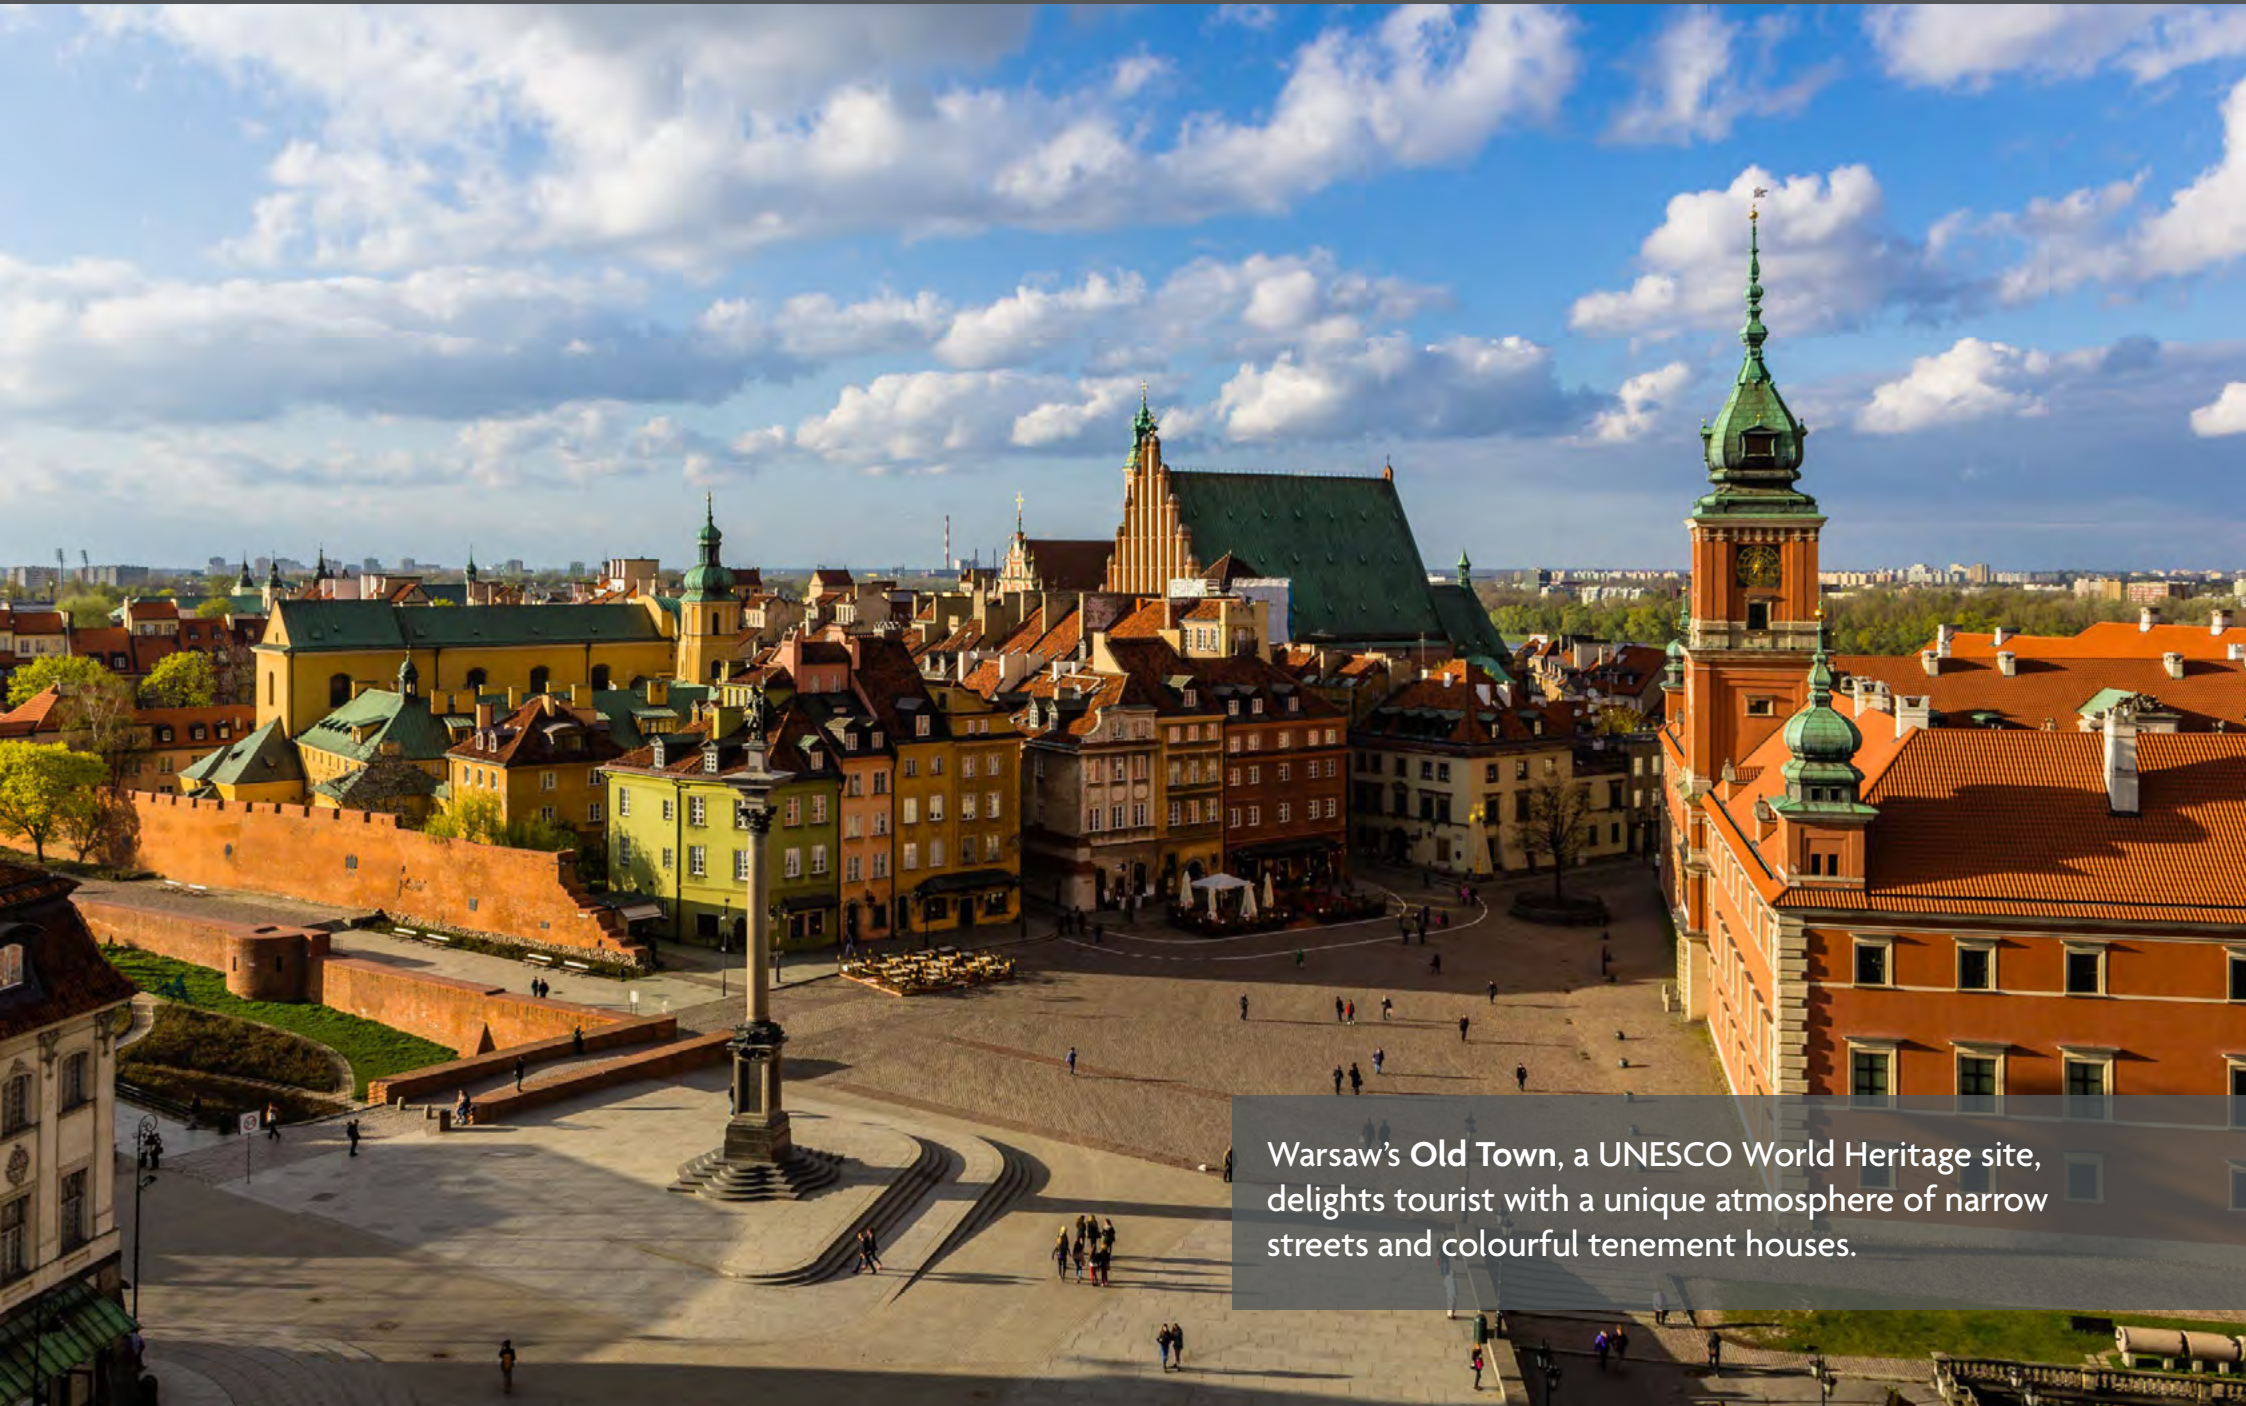

Warsaw's **Old Town**, a UNESCO World Heritage site, delights tourist with a unique atmosphere of narrow streets and colourful tenement houses.



Westfield Arkadia, one of the biggest shopping malls in Central Europe, is only 3,5 km away.

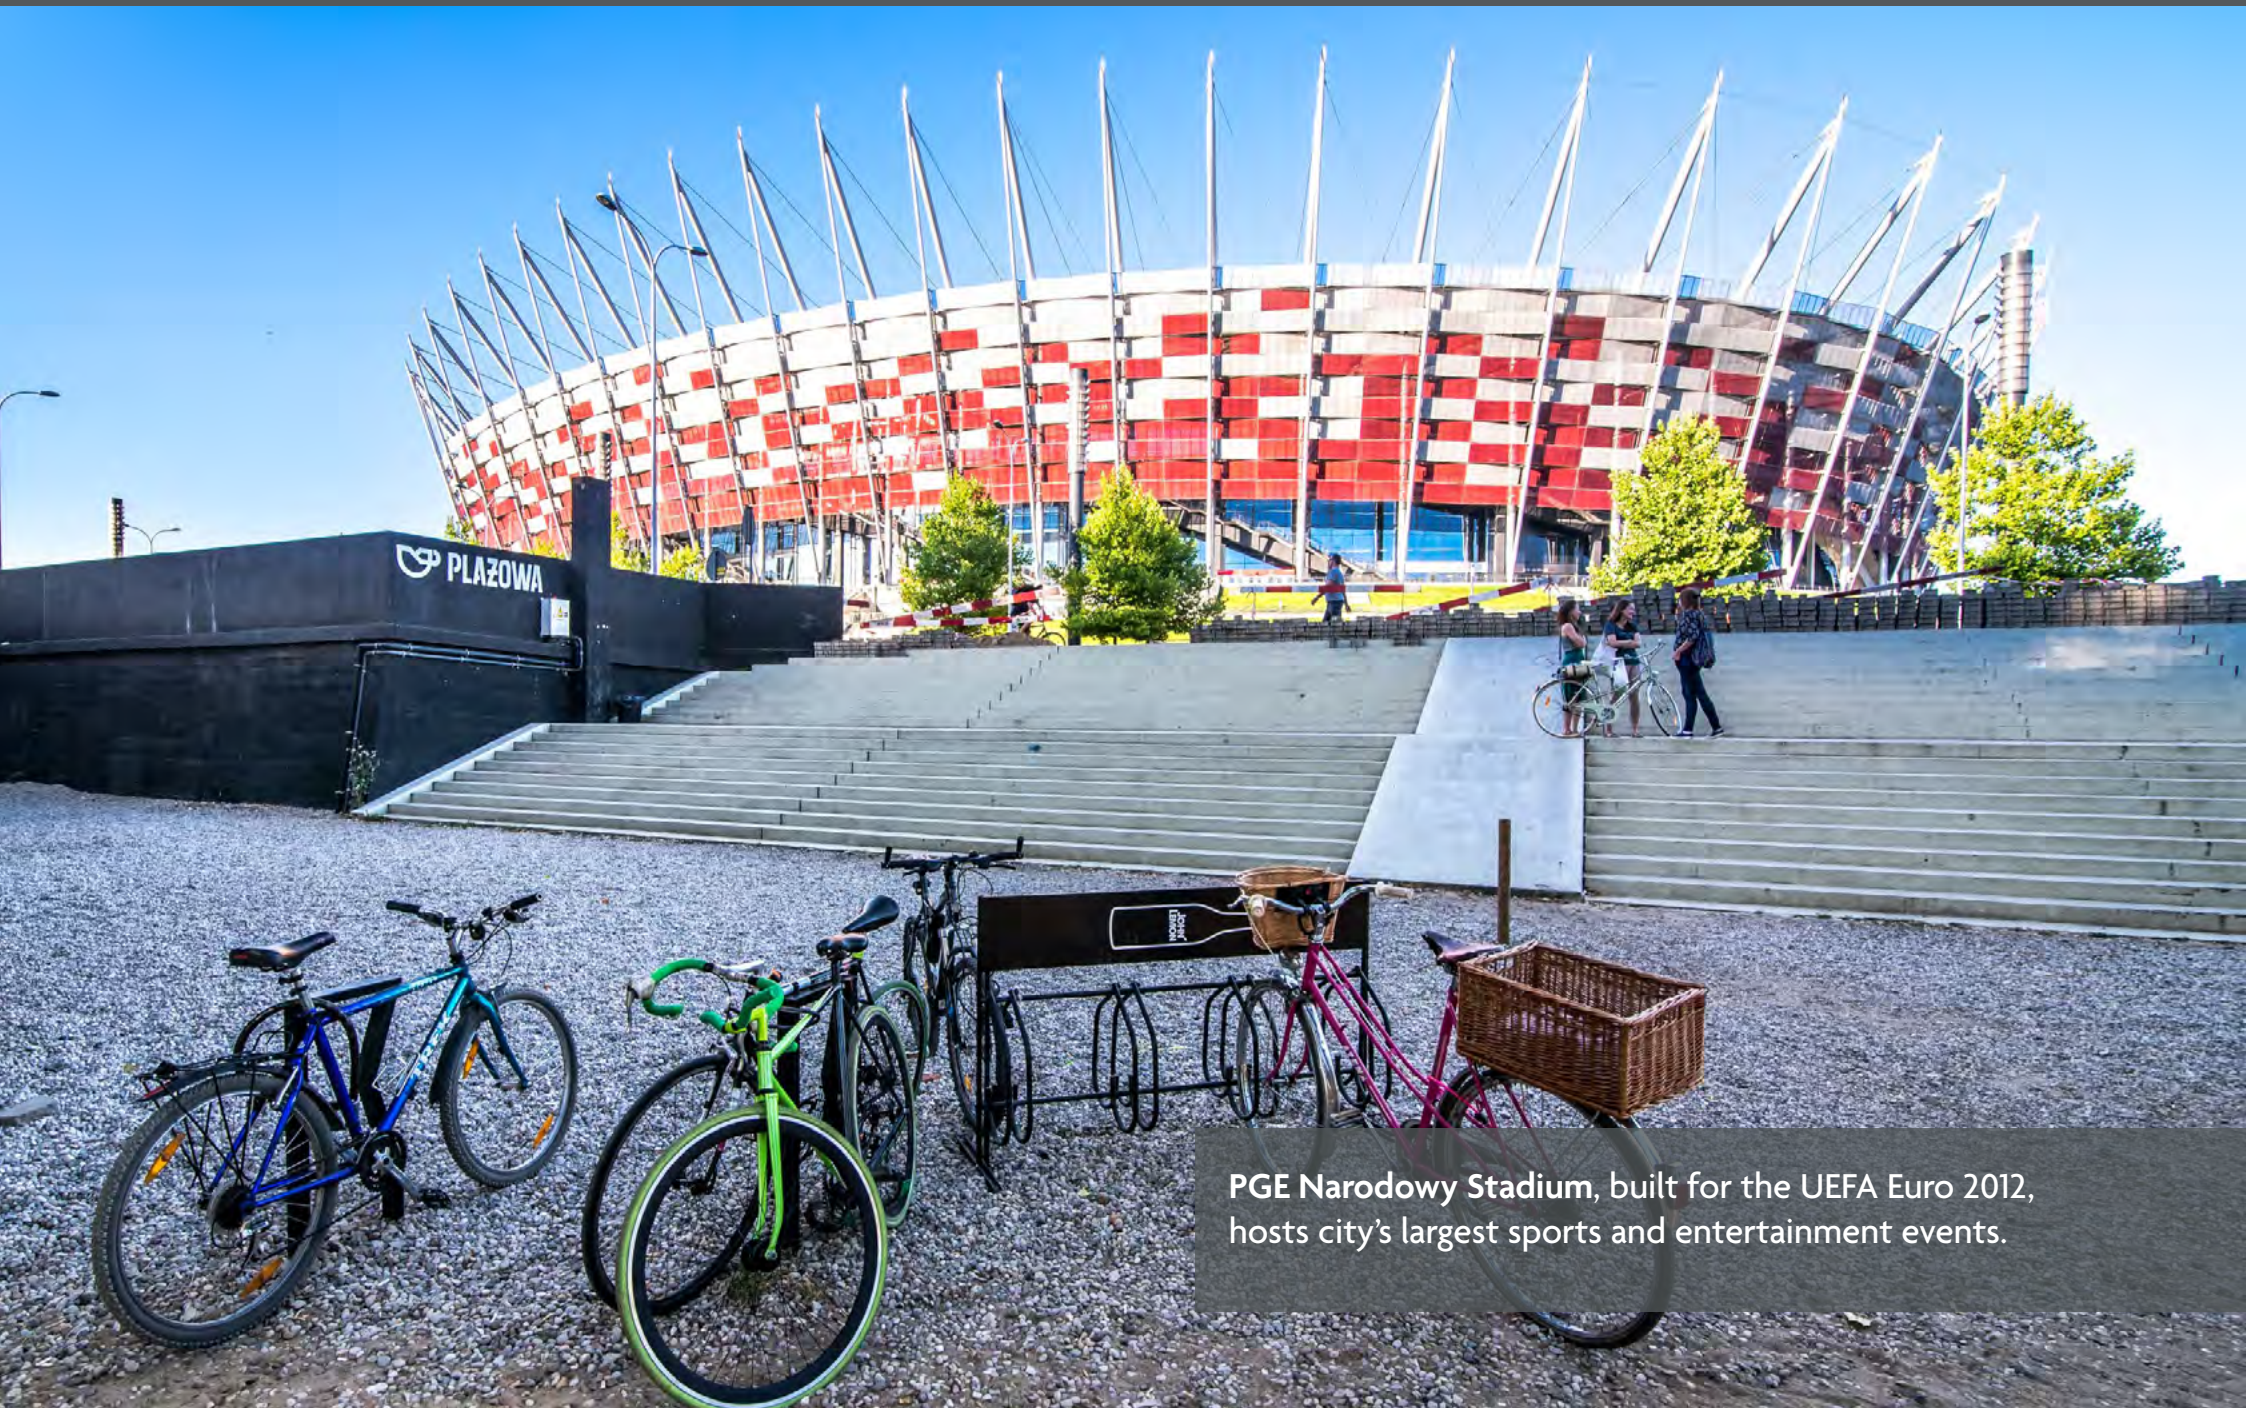

PGE Narodowy Stadium, built for the UEFA Euro 2012, hosts city's largest sports and entertainment events.



CROWNE PLAZA®

AN **IHG®** HOTEL

WARSAW - The HUB

Crowne Plaza Warsaw - The HUB
Rondo Daszynskiego 2
00-843 Warsaw

Tel.: +48 664 122 985
E-mail: cp.warsaw@ihg.com